



**EXISTING FRONT ELEVATION**

Scale 1:100  
 0 1000mm 2000mm 3000mm 4000mm

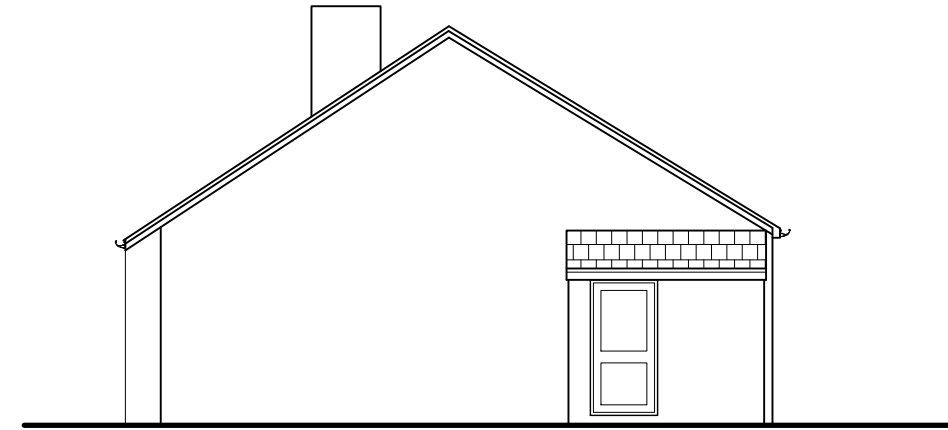


**EXISTING SIDE ELEVATION**

Scale 1:100  
 0 1000mm 2000mm 3000mm 4000mm

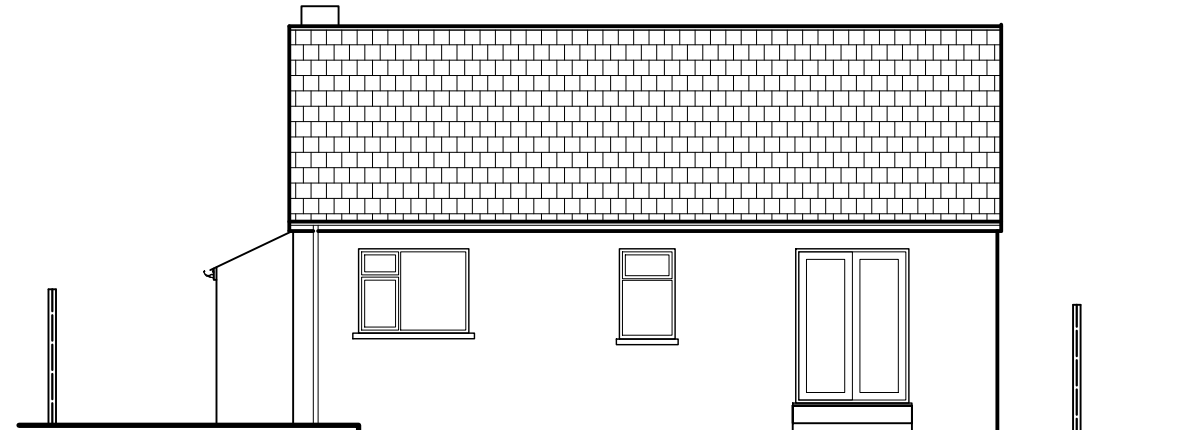


**EXISTING REAR ELEVATION**

Scale 1:100  
 0 1000mm 2000mm 3000mm 4000mm

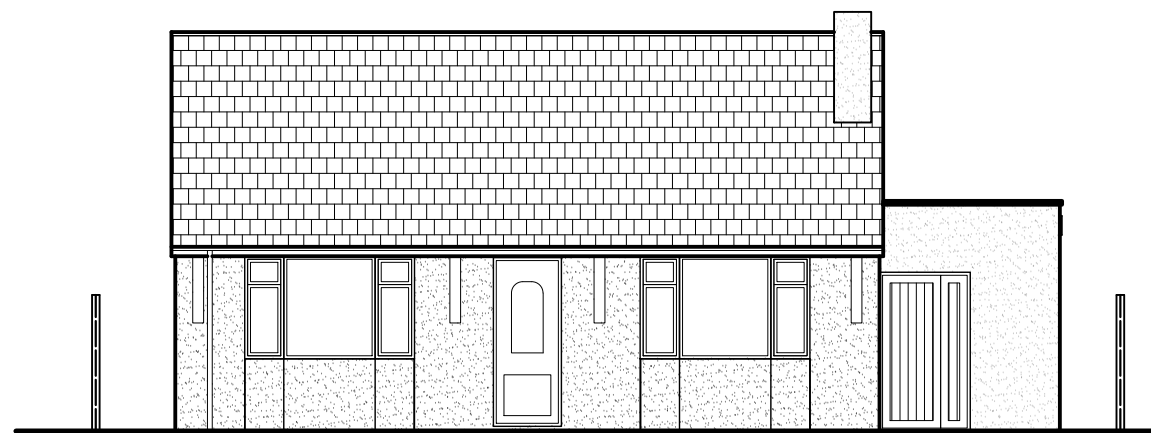


**PROPOSED FRONT ELEVATION**

Scale 1:100  
 0 1000mm 2000mm 3000mm 4000mm

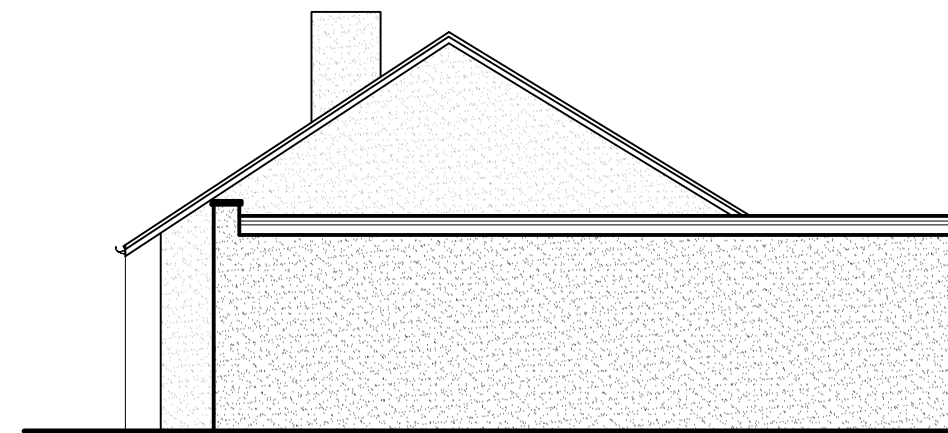


**PROPOSED SIDE ELEVATION**

Scale 1:100  
 0 1000mm 2000mm 3000mm 4000mm

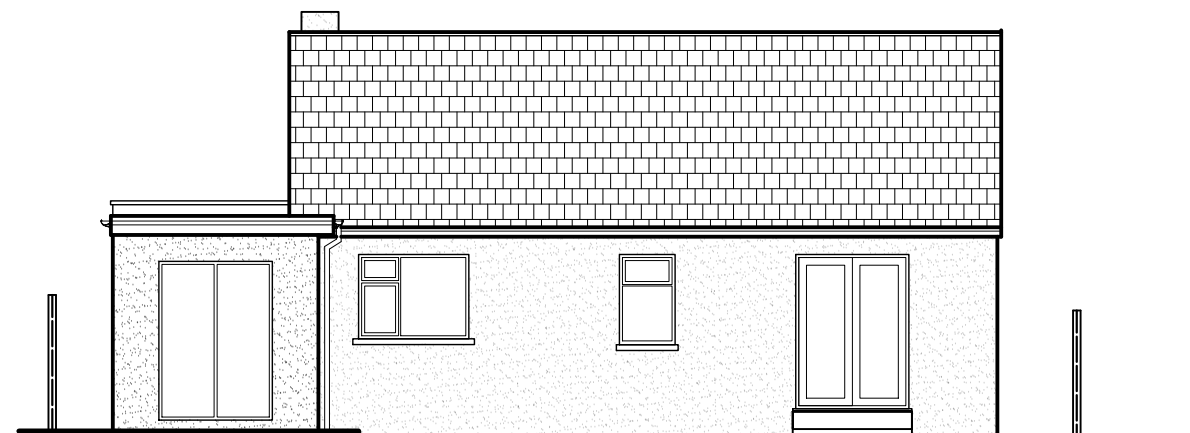


**PROPOSED REAR ELEVATION**

Scale 1:100  
 0 1000mm 2000mm 3000mm 4000mm

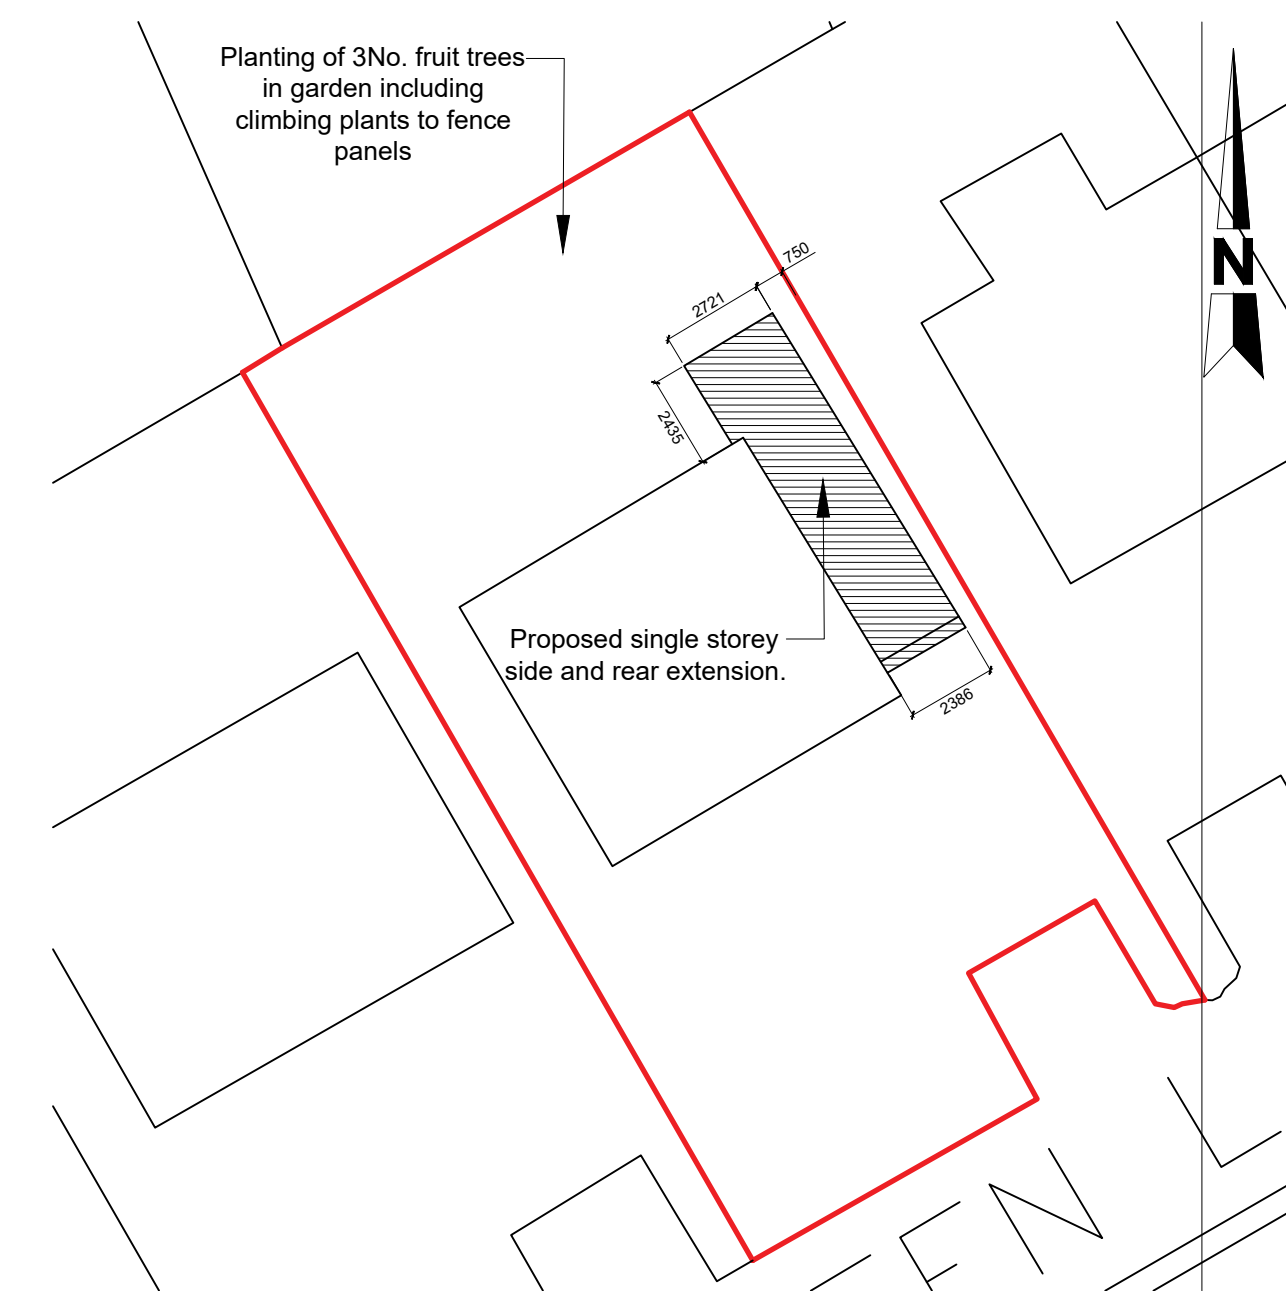

**Site plan**  
 Scale 1:200

© Crown copyright 2019. UKPlanningMaps.com 100054135.

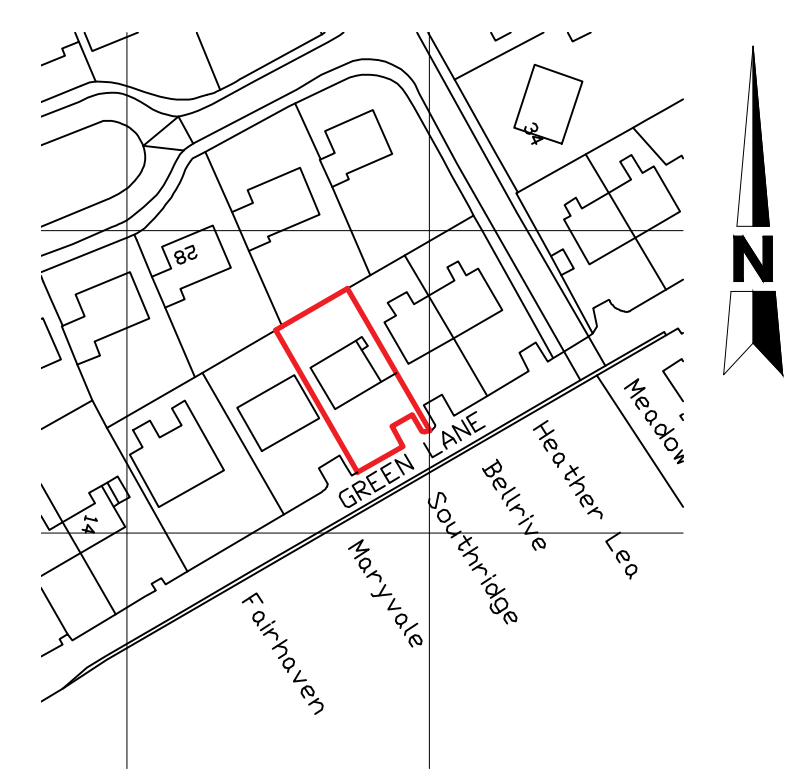

**Location plan**  
 Scale 1:1250 © Crown copyright 2019. UKPlanningMaps.com 100054135.

**Planning notes**

**Roof**  
 Dark grey single ply membrane to flat roof.

**Walls**  
 Render to match existing.

**Windows and doors**  
 White uPVC to match existing.

**Rainwater goods**  
 Black gutter and downspouts on white fascia and soffits to match existing.

THIS DRAWING IS COPYRIGHT: The copyright of this drawing is held by MVC Design and no reproduction is allowed without prior permission by MVC Design. This drawing is for Planning and Building Regulations approval only and is not a working drawing. It is agreed this drawing will be checked and verified by you prior to work commencing on site. We shall not be liable for any defects in this drawing unless prior to work commencing this drawing and all its dimensions has been so checked and verified. Whether or not indicated on the drawing. All workmanship and materials shall comply with current Building Regulations, British Standards, Codes of Practice, NHBC and Employers requirements. All materials shall be fixed, applied or mixed in accordance with Manufacturers' instructions or Specifications. Any discrepancy shall be immediately reported to us and resolved prior to work commencing. The contractor shall take into account everything necessary for the proper execution of the works, to the satisfaction of the "Inspector" whether or not indicated on the drawing. Subject to confirmation of the Principal Designer / Contractor - similar "approved" materials of equal performance may be substituted where those specified are not available.

No.	Revision/Issue	Date
B	Planning issue	20/6/20
A	Draft issue	5/6/20


Site location  
**South Ridge**  
**Green Lane**  
**Allithwaite**  
**Cumbria**  
**LA11 7QP**

Project  
**Single storey side and rear extension.**

Drawing title  
**Proposed plans, elevations, location plan and site plan.**


**MVC Design Ltd**  
 ARCHITECTURAL DESIGN  
 11 Meadowside  
 Swarthmoor  
 Ulverston  
 Cumbria  
 LA12 0XD  
 Mob: 07730661656  
 Tel: 01229 588208  
 Email: mark@mvcdesign.co.uk

Dwg No.	Rev
MVC478-01	B
Date	5.6.20
Scale	As shown at A1

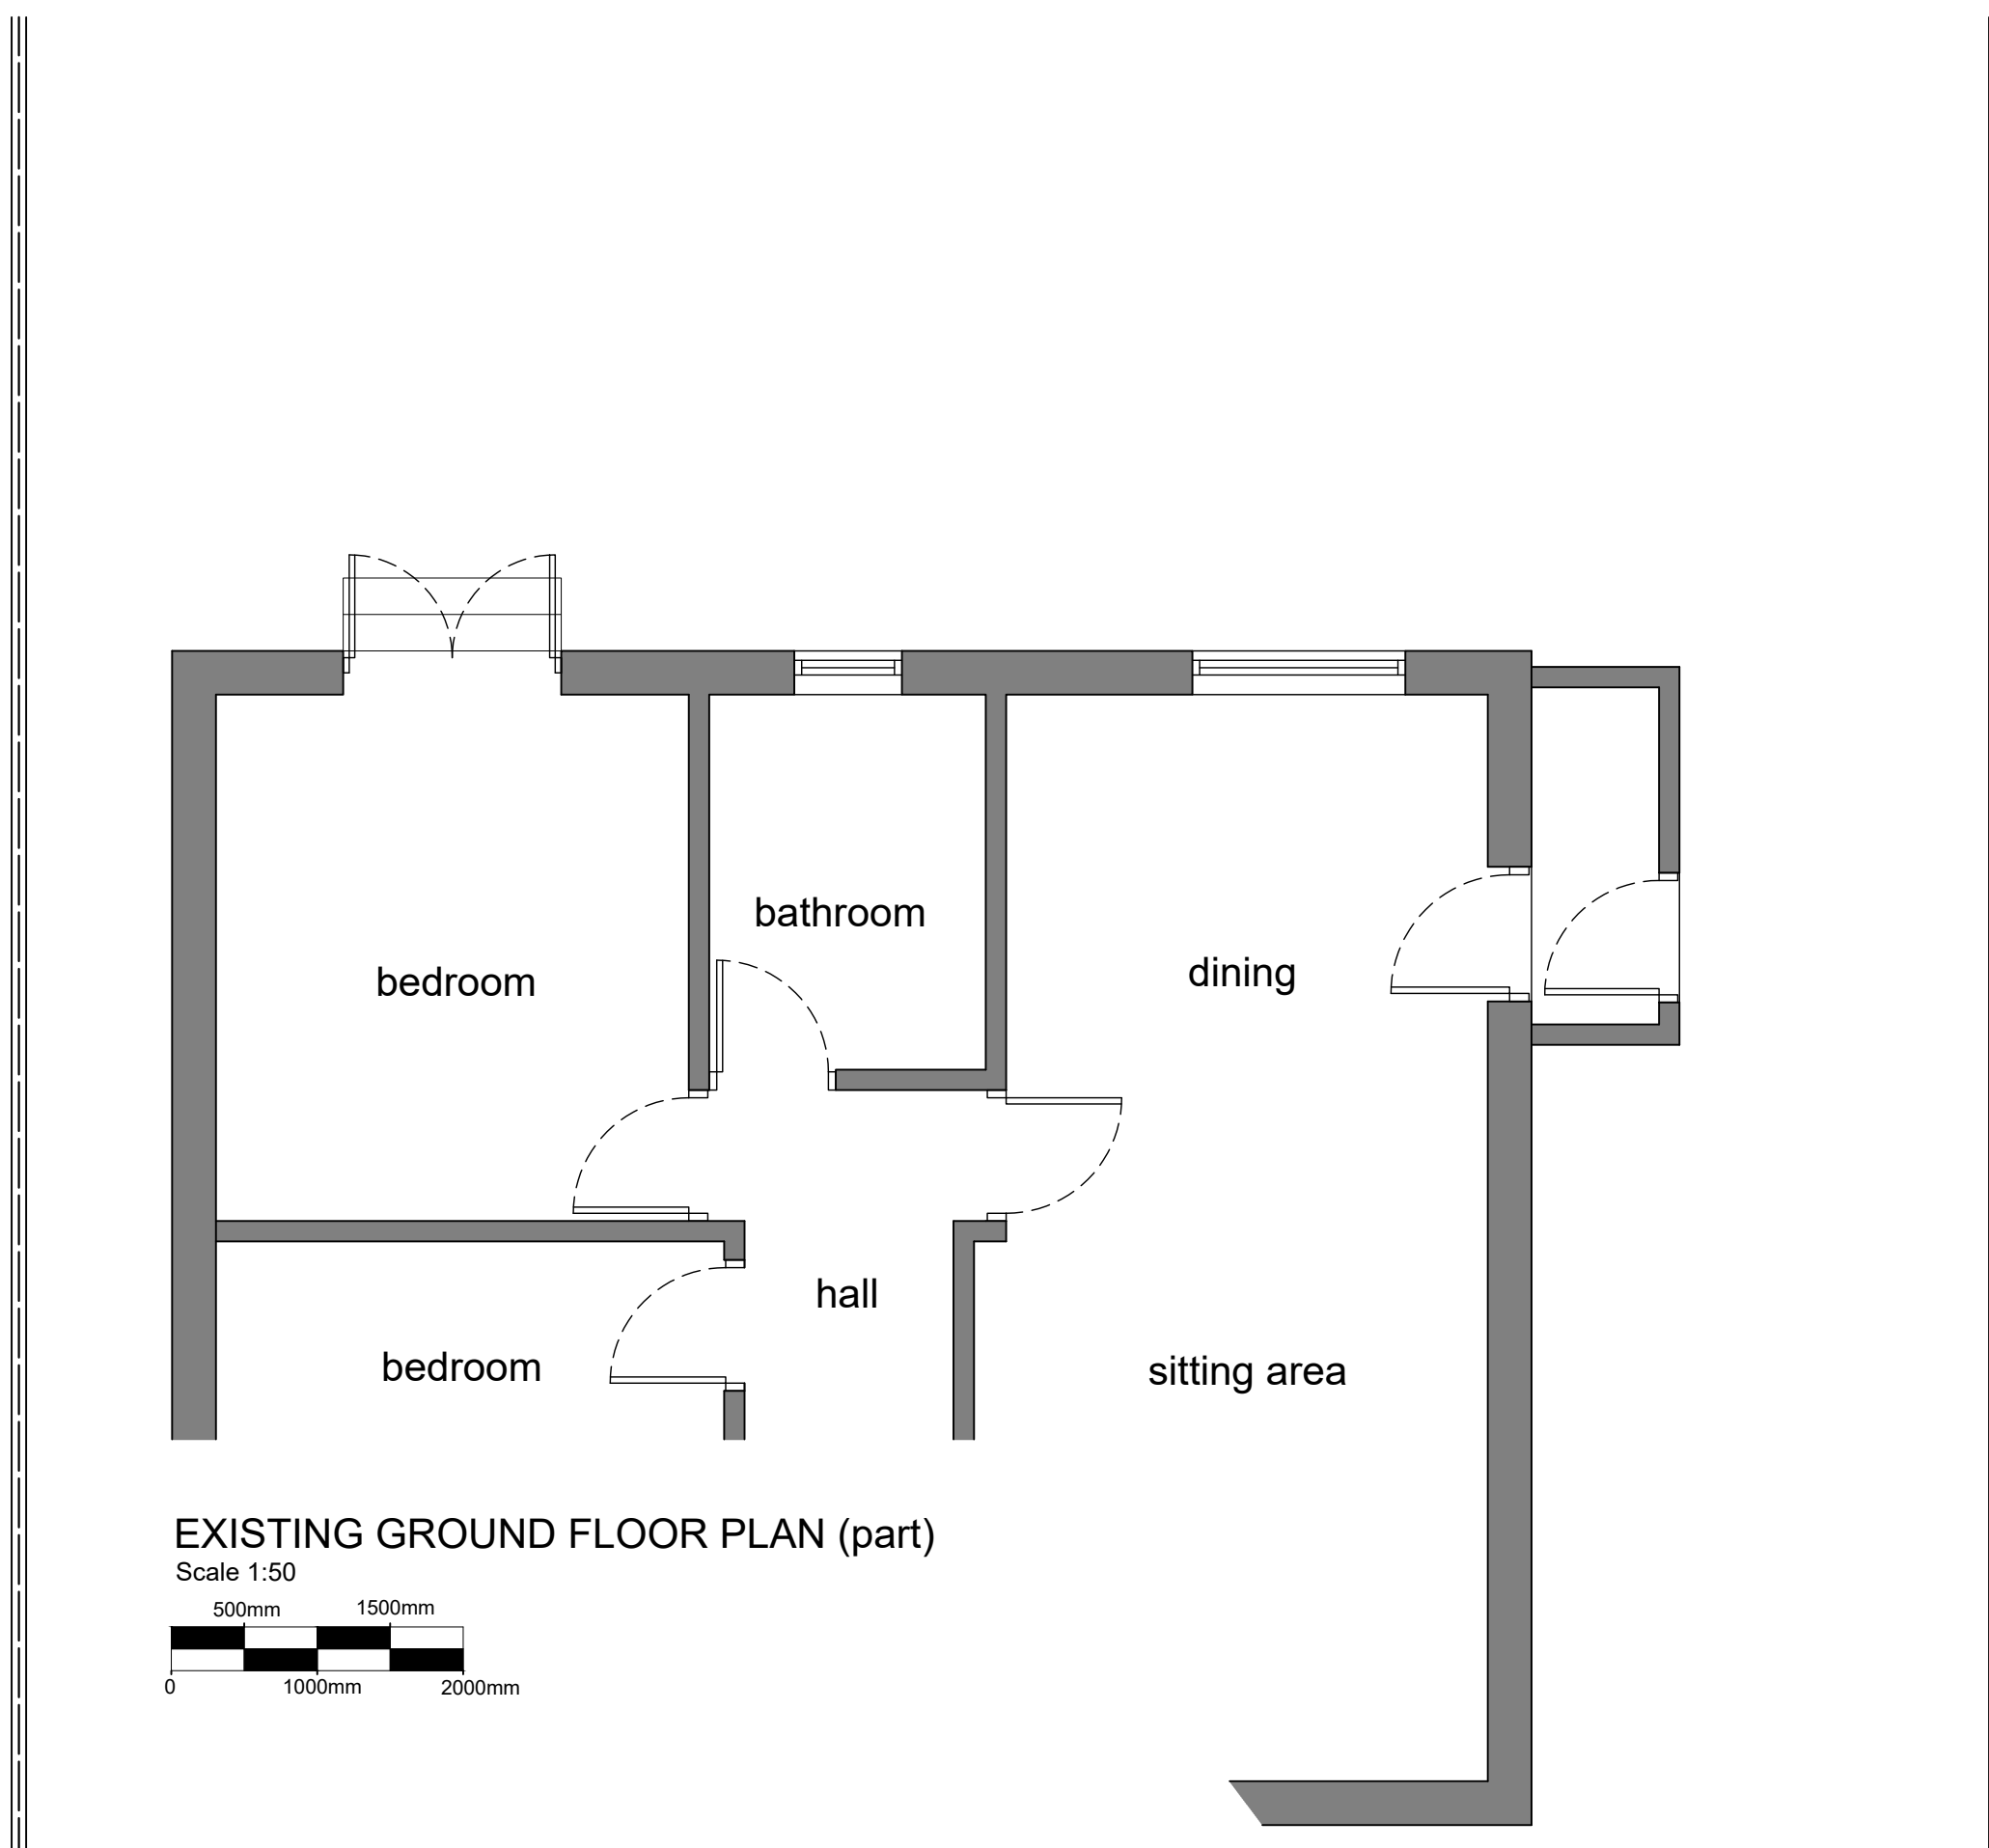

**EXISTING GROUND FLOOR PLAN (part)**

Scale 1:50  
 0 500mm 1000mm 1500mm 2000mm

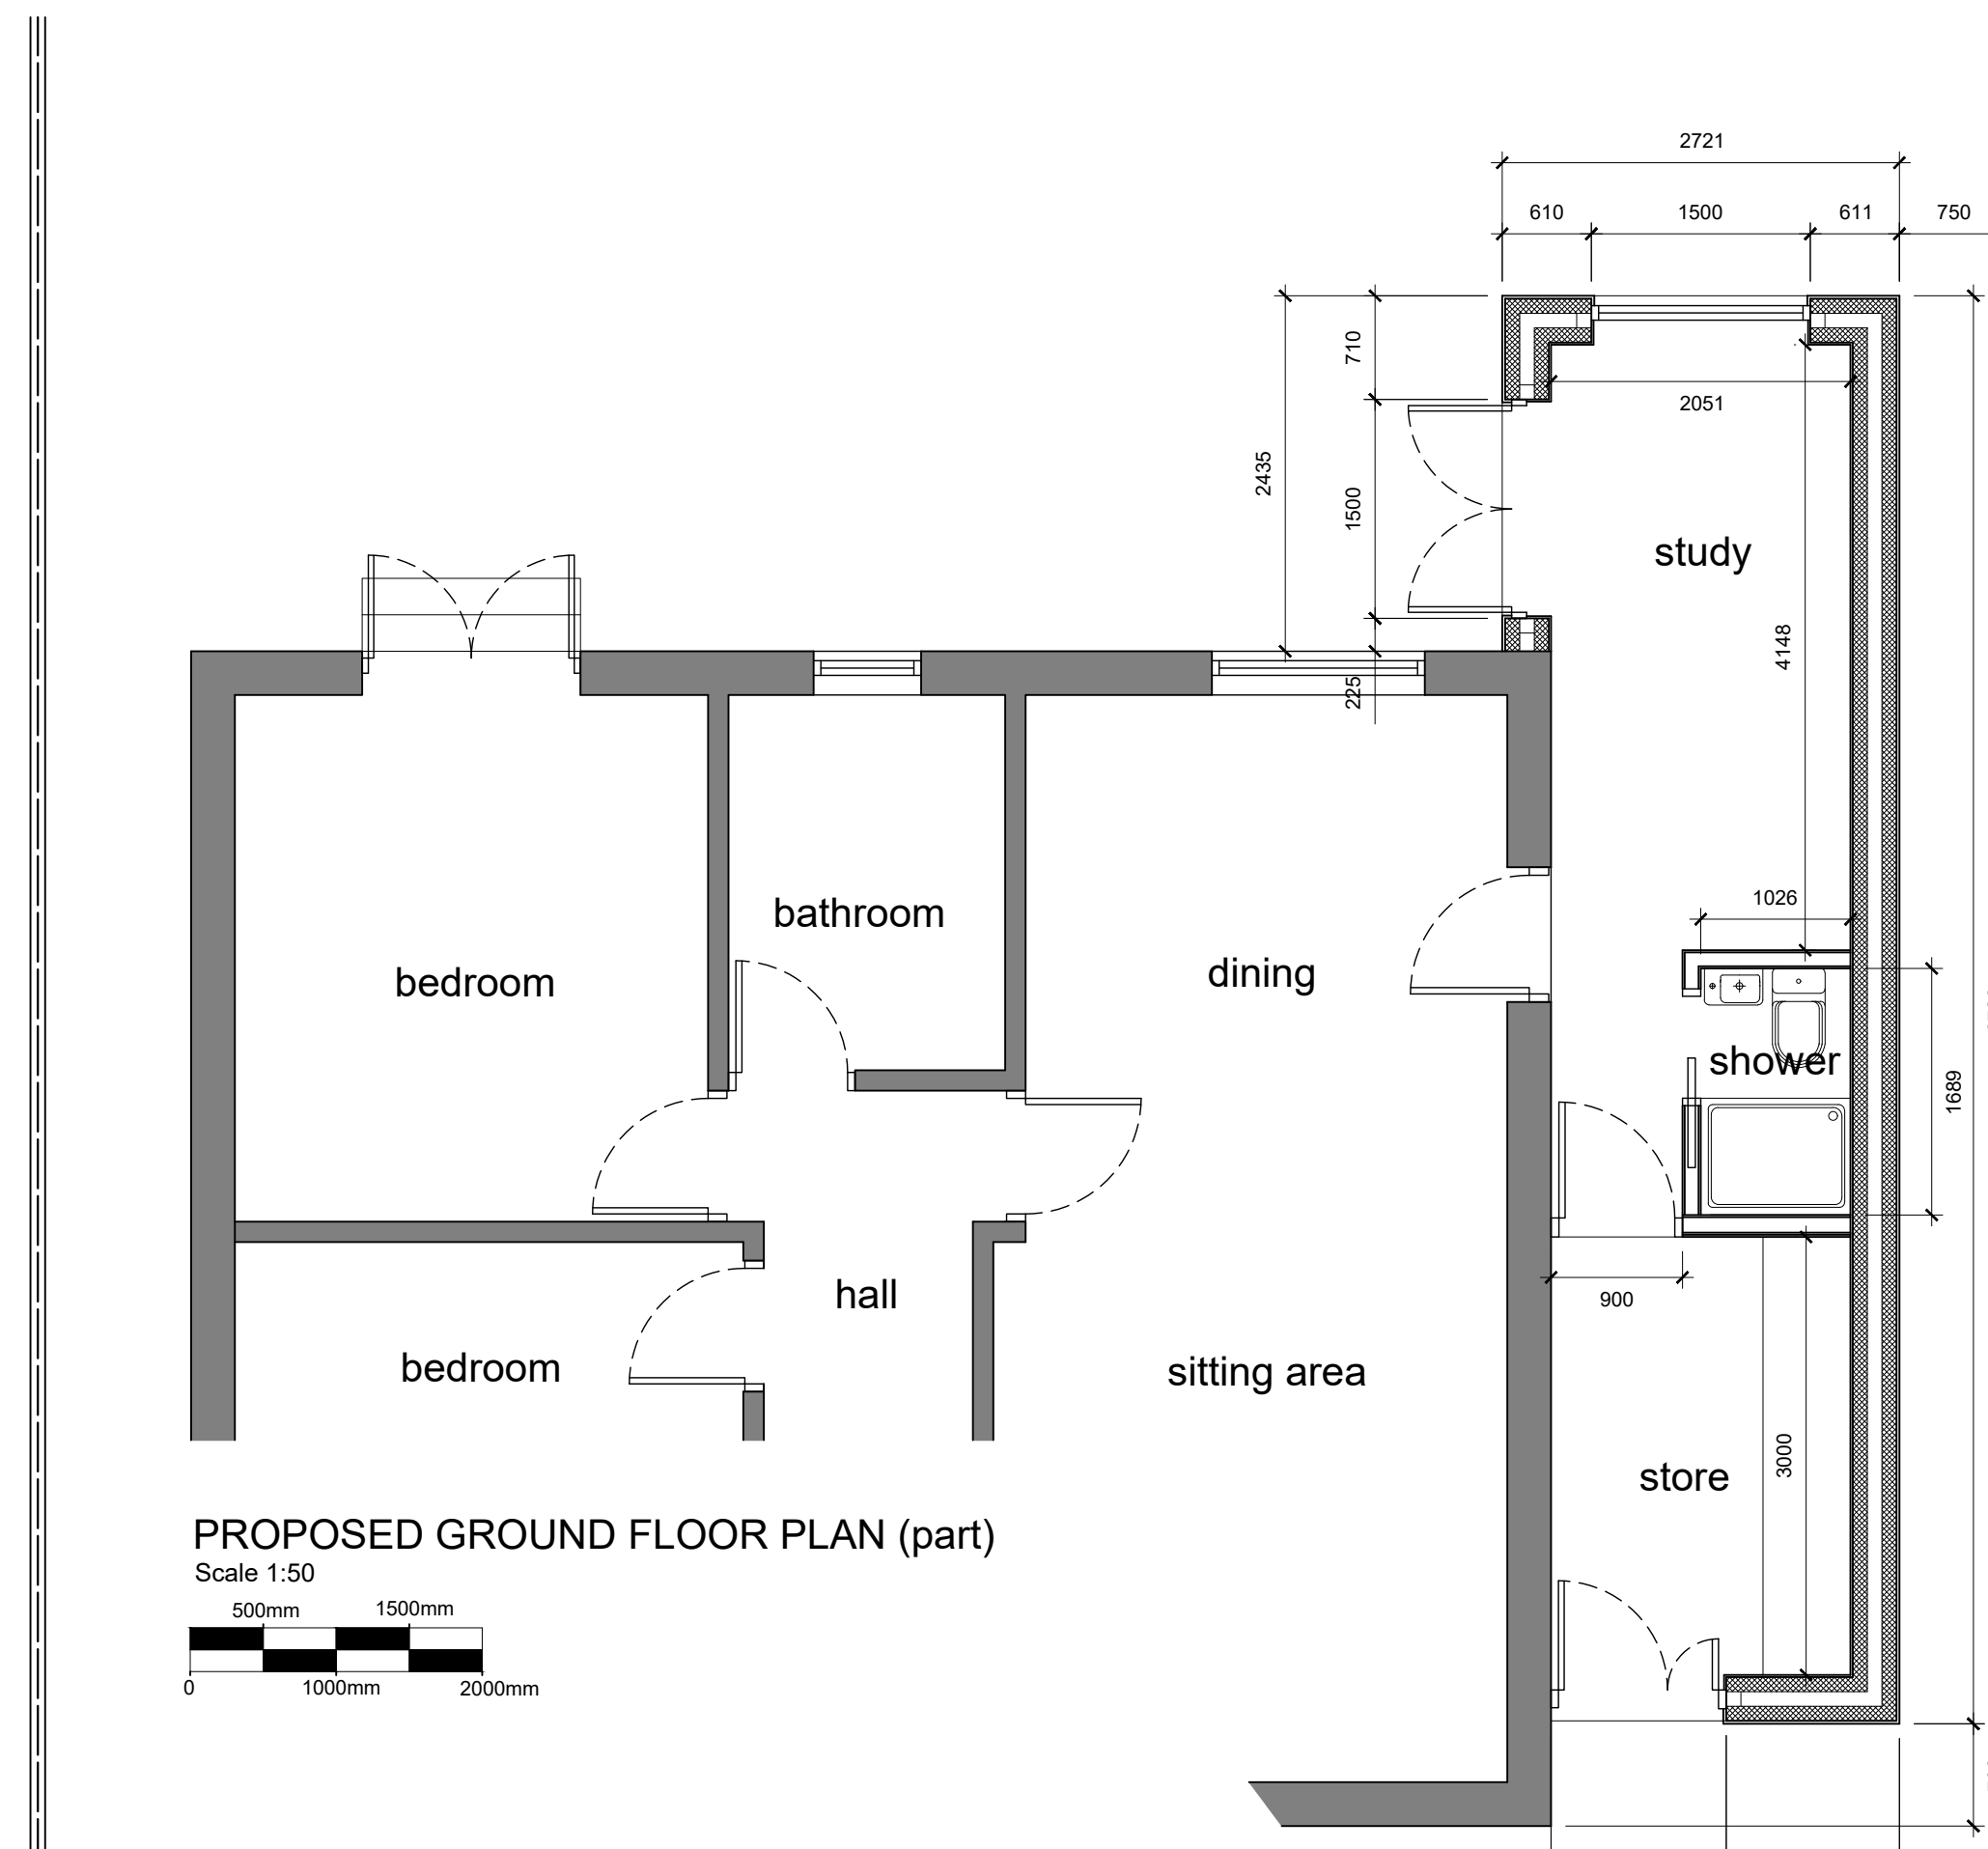

**PROPOSED GROUND FLOOR PLAN (part)**

Scale 1:50  
 0 500mm 1000mm 1500mm 2000mm