



EXISTING ELEVATIONS  
Scale 1:100

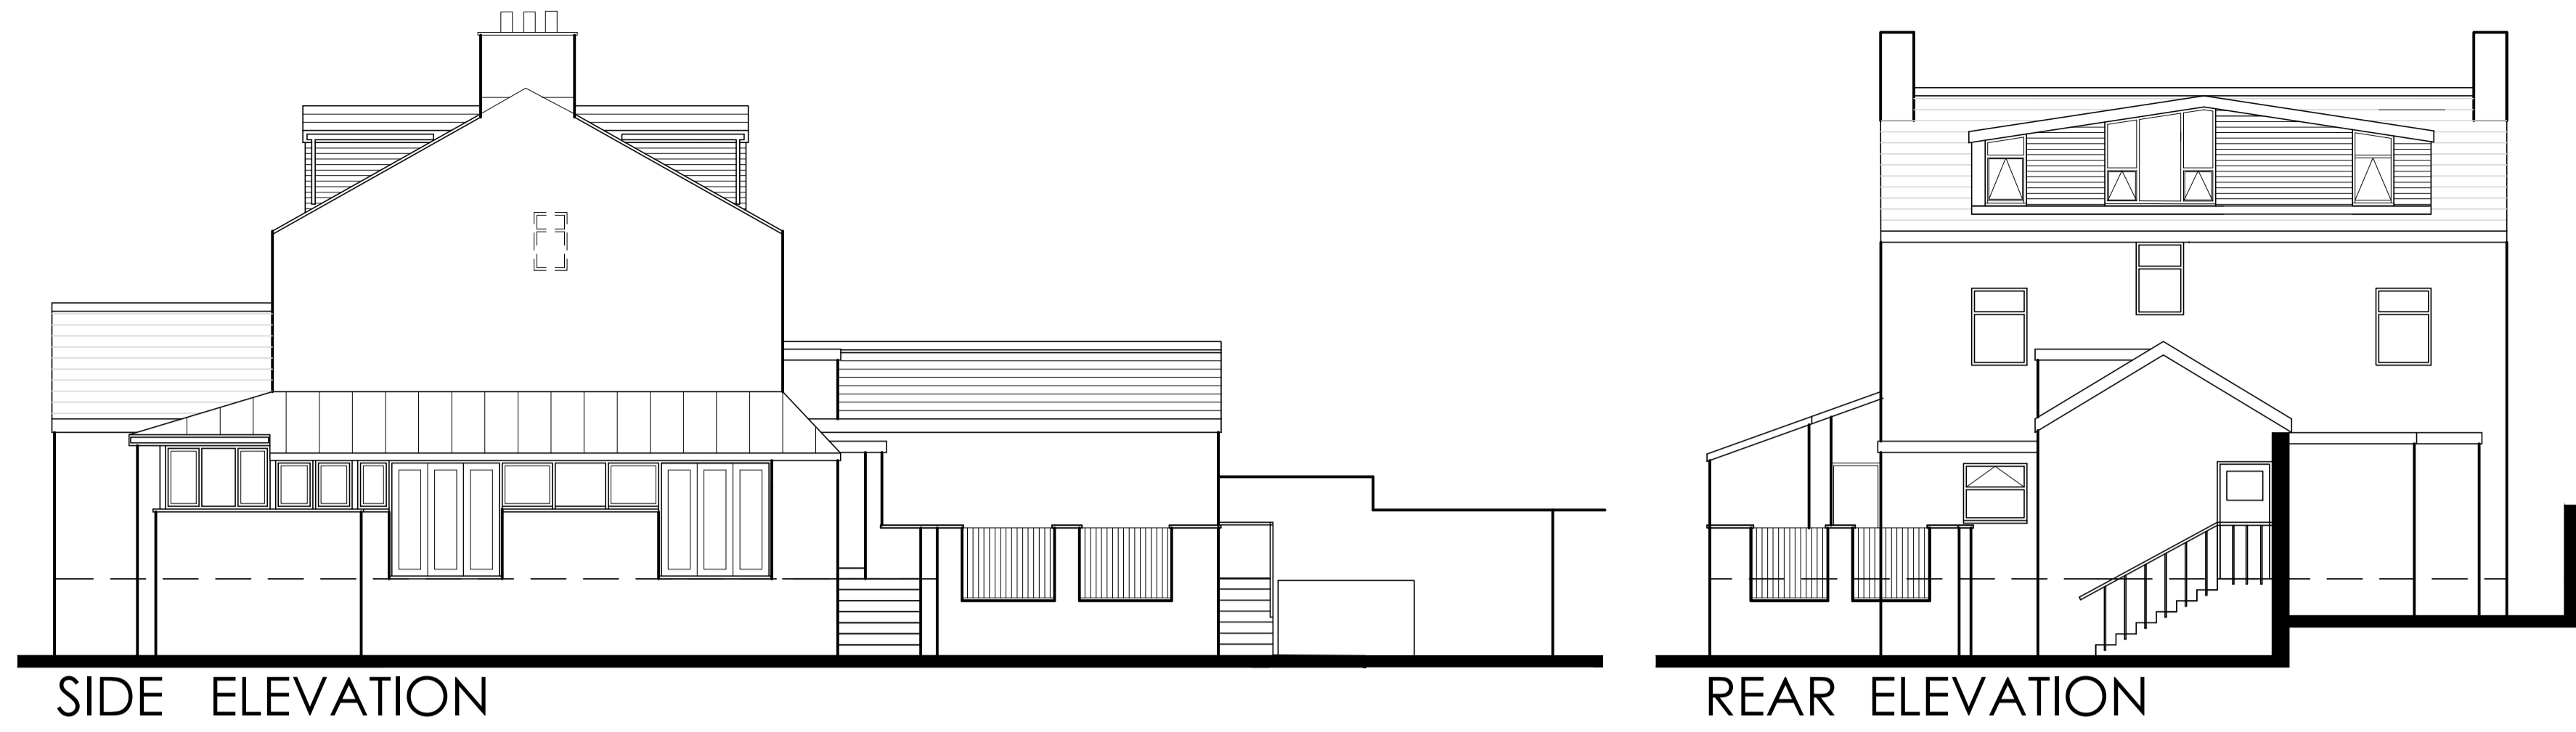

SIDE ELEVATION

REAR ELEVATION

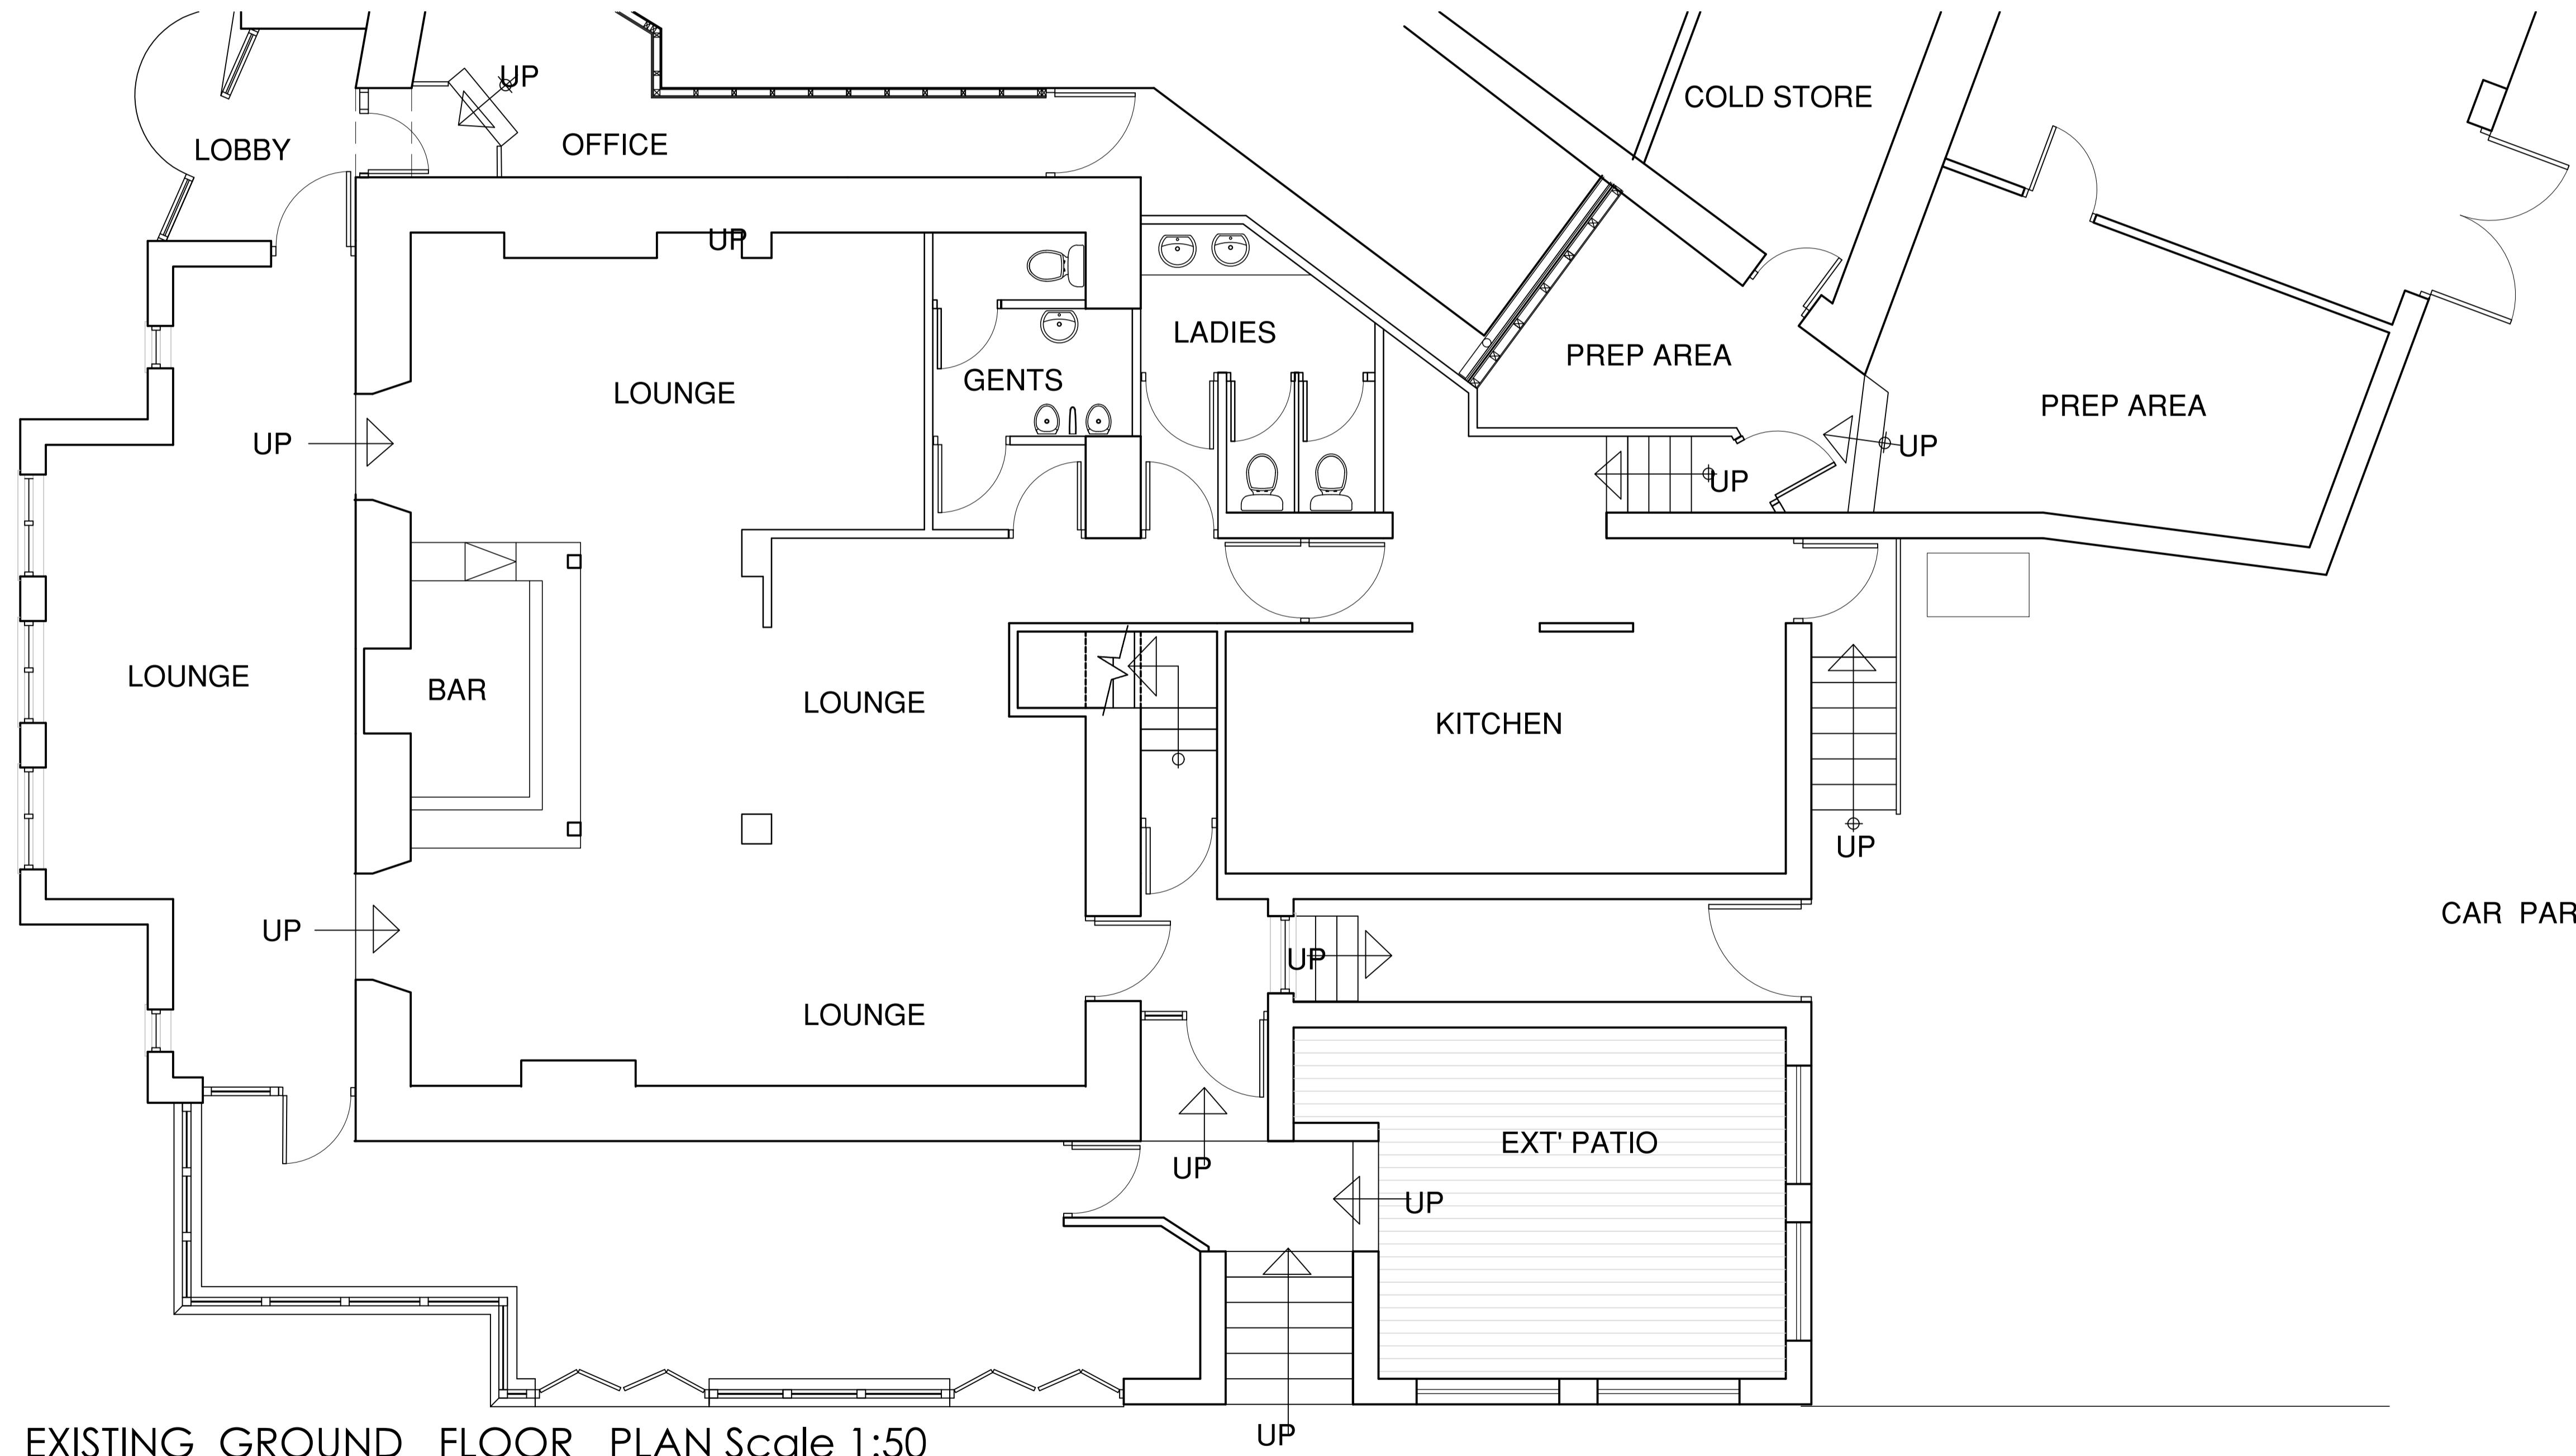

EXISTING GROUND FLOOR PLAN Scale 1:50

Rev.	Initials	Date	Rev.	Initials	Date	Notes:	Project	Client	Drawn	Dwg No.	Rev.		
						1. This drawing is subject to copyright and is not to be reproduced in part or whole without approval. 2. Do not scale this drawing - Check all dimensions on site.	The Pheasant Inn Allithwaite, Grange-over-Sands	Mr K Jones	PL	7748			
						Checked by:	<b>Existing Plan and Elevations</b>		Date: JULY 2019 Scale: 1:50 1:100		<b>L16</b>		
							<b>CASSIDY + ASHTON</b> Architects Building Surveyors Planners Designers www.cassidyashton.co.uk coabs@cassidyashton.co.uk		7 East Cliff Preston Lancashire PR1 3JE Tel: 01772 258356 Fax: 01772 825000		1 Regency Chambers Jubilee Way Bury Greater Manchester W10 0JW Tel: 0161 762 5800 Fax: 0161 762 5801		Cheesire House Gorsey Lane Widnes WA8 0RP Tel: 0151 4236914 Fax: 0151 4236915







