

Mr P Turner
Clerk to Lower Allithwaite Parish Council
Lower Allithwaite Parish Council
Sunnyside
Holme Lane
Allithwaite
GRANGE over SANDS
LA11 7QD

South Lakeland District Council
South Lakeland House
Lowther Street
Kendal
Cumbria LA9 4DL

Tel: 01539 733333
www.southlakeland.gov.uk

Our Ref: SL/2017/0660

Your Ref:

Date:

28 July 2017

Dear Sir

LOCATION: Uplands Hotel, Hags Lane, Cartmel, GRANGE-OVER-SANDS
GEOCODE: Easting: 338985 Northing: 477985
DEVELOPMENT: Single storey extension to provide orangery and terrace
REFERENCE NUMBER: SL/2017/0660 (Please use this whenever you contact us)
PLANNING OFFICER: Chris Harrison

We have received the above application that you may wish to comment upon.

The following link will take you directly to the application: http://kdc-pam.southlakeland.gov.uk/AnitelM.websearch/ExternalEntryPoint.aspx?SEARCH_TYPE=1&DOC_CLASS_CODE=DC&folder1_ref=SL/2017/0660


Or go to our website: <http://applications.southlakeland.gov.uk/planningapplications/welcome.asp> to view the documents.

Please send your comments by email: development.management@southlakeland.gov.uk before 21 days (**18 August 2017**).

If you do not reply within that period I will assume you have no comments.

Yours faithfully

Chris Harrison
Development Management

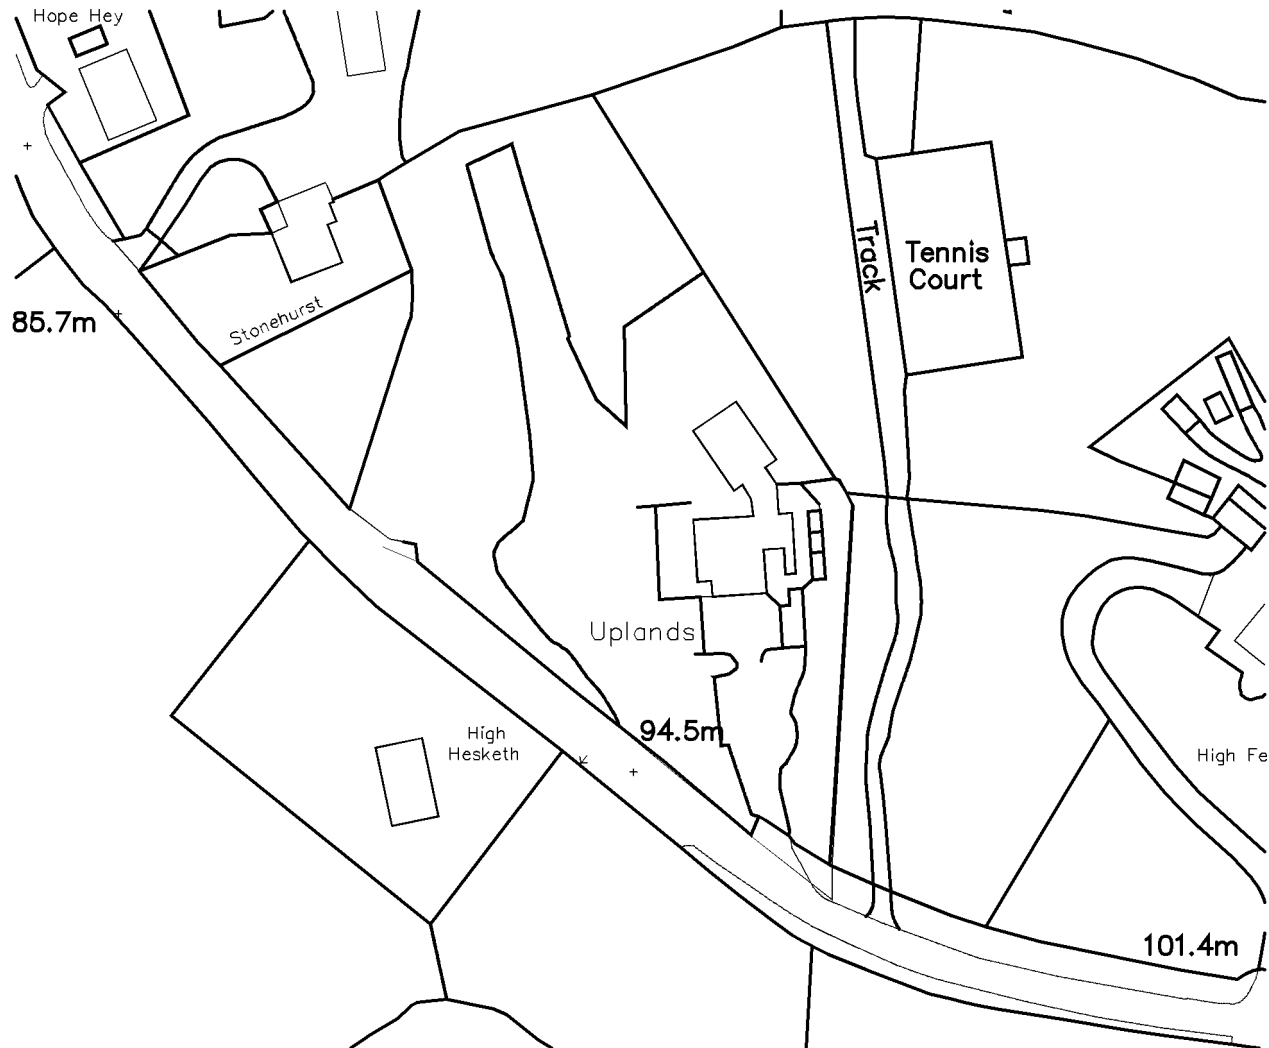

Ordnance Survey (c) Crown Copyright 2016. All rights reserved. Licence number 100022432

NOTES

THIS DRAWING IS TO BE READ IN CONJUNCTION WITH ALL OTHER DRAWINGS FOR THIS PROJECT. ALL LEVELS AND DIMENSIONS ARE TO BE CHECKED ON SITE BY THE CONTRACTOR, PRIOR TO PLACING ORDERS OR COMMENCING ANY OF THE RELEVANT WORKS. ALL DIMENSIONS ARE IN MILLIMETRES UNLESS STATED OTHERWISE. ANY DISCREPANCIES BETWEEN THE INFORMATION SHOWN ON THE PLAN AND THAT FOUND ON SITE ARE TO BE REPORTED TO THE DESIGNER IMMEDIATELY.

Rev.	Date	Description
------	------	-------------

A.L.H. Design Services

Barley Cottage, Brewery Street, Longridge, Lancs
PR3 3NB, Tel & Fax : (01772) 785719

Client

Mr J Clegg,
Uplands,
Haggs Lane,
Cartmel

Job/Scheme Title


NEW SINGLE STOREY EXTENSION
TO PROVIDE ORANGERY, AND
TERRACE, AT
UPLANDS, HAGGS LANE,
CARTMEL

Drawing Title

EXISTING LOCATION PLAN

Job/Scheme Number		Drawing Number	
0511/93		Drawing No 00	
Scale	Date	Drawn	Checked
1/1250	July 17	a.t.l-h.	

NOTES
 THIS DRAWING IS TO BE READ IN CONJUNCTION WITH ALL OTHER DRAWINGS FOR THIS PROJECT. ALL LEVELS AND DIMENSIONS ARE TO BE CHECKED ON SITE BY THE CONTRACTOR, PRIOR TO PLACING ORDERS OR COMMENCING ANY OF THE RELEVANT WORKS. ALL DIMENSIONS ARE IN MILLIMETRES UNLESS STATED OTHERWISE. ANY DISCREPANCIES BETWEEN THE INFORMATION SHOWN ON THE PLAN AND THAT FOUND ON SITE ARE TO BE REPORTED TO THE DESIGNER IMMEDIATELY.

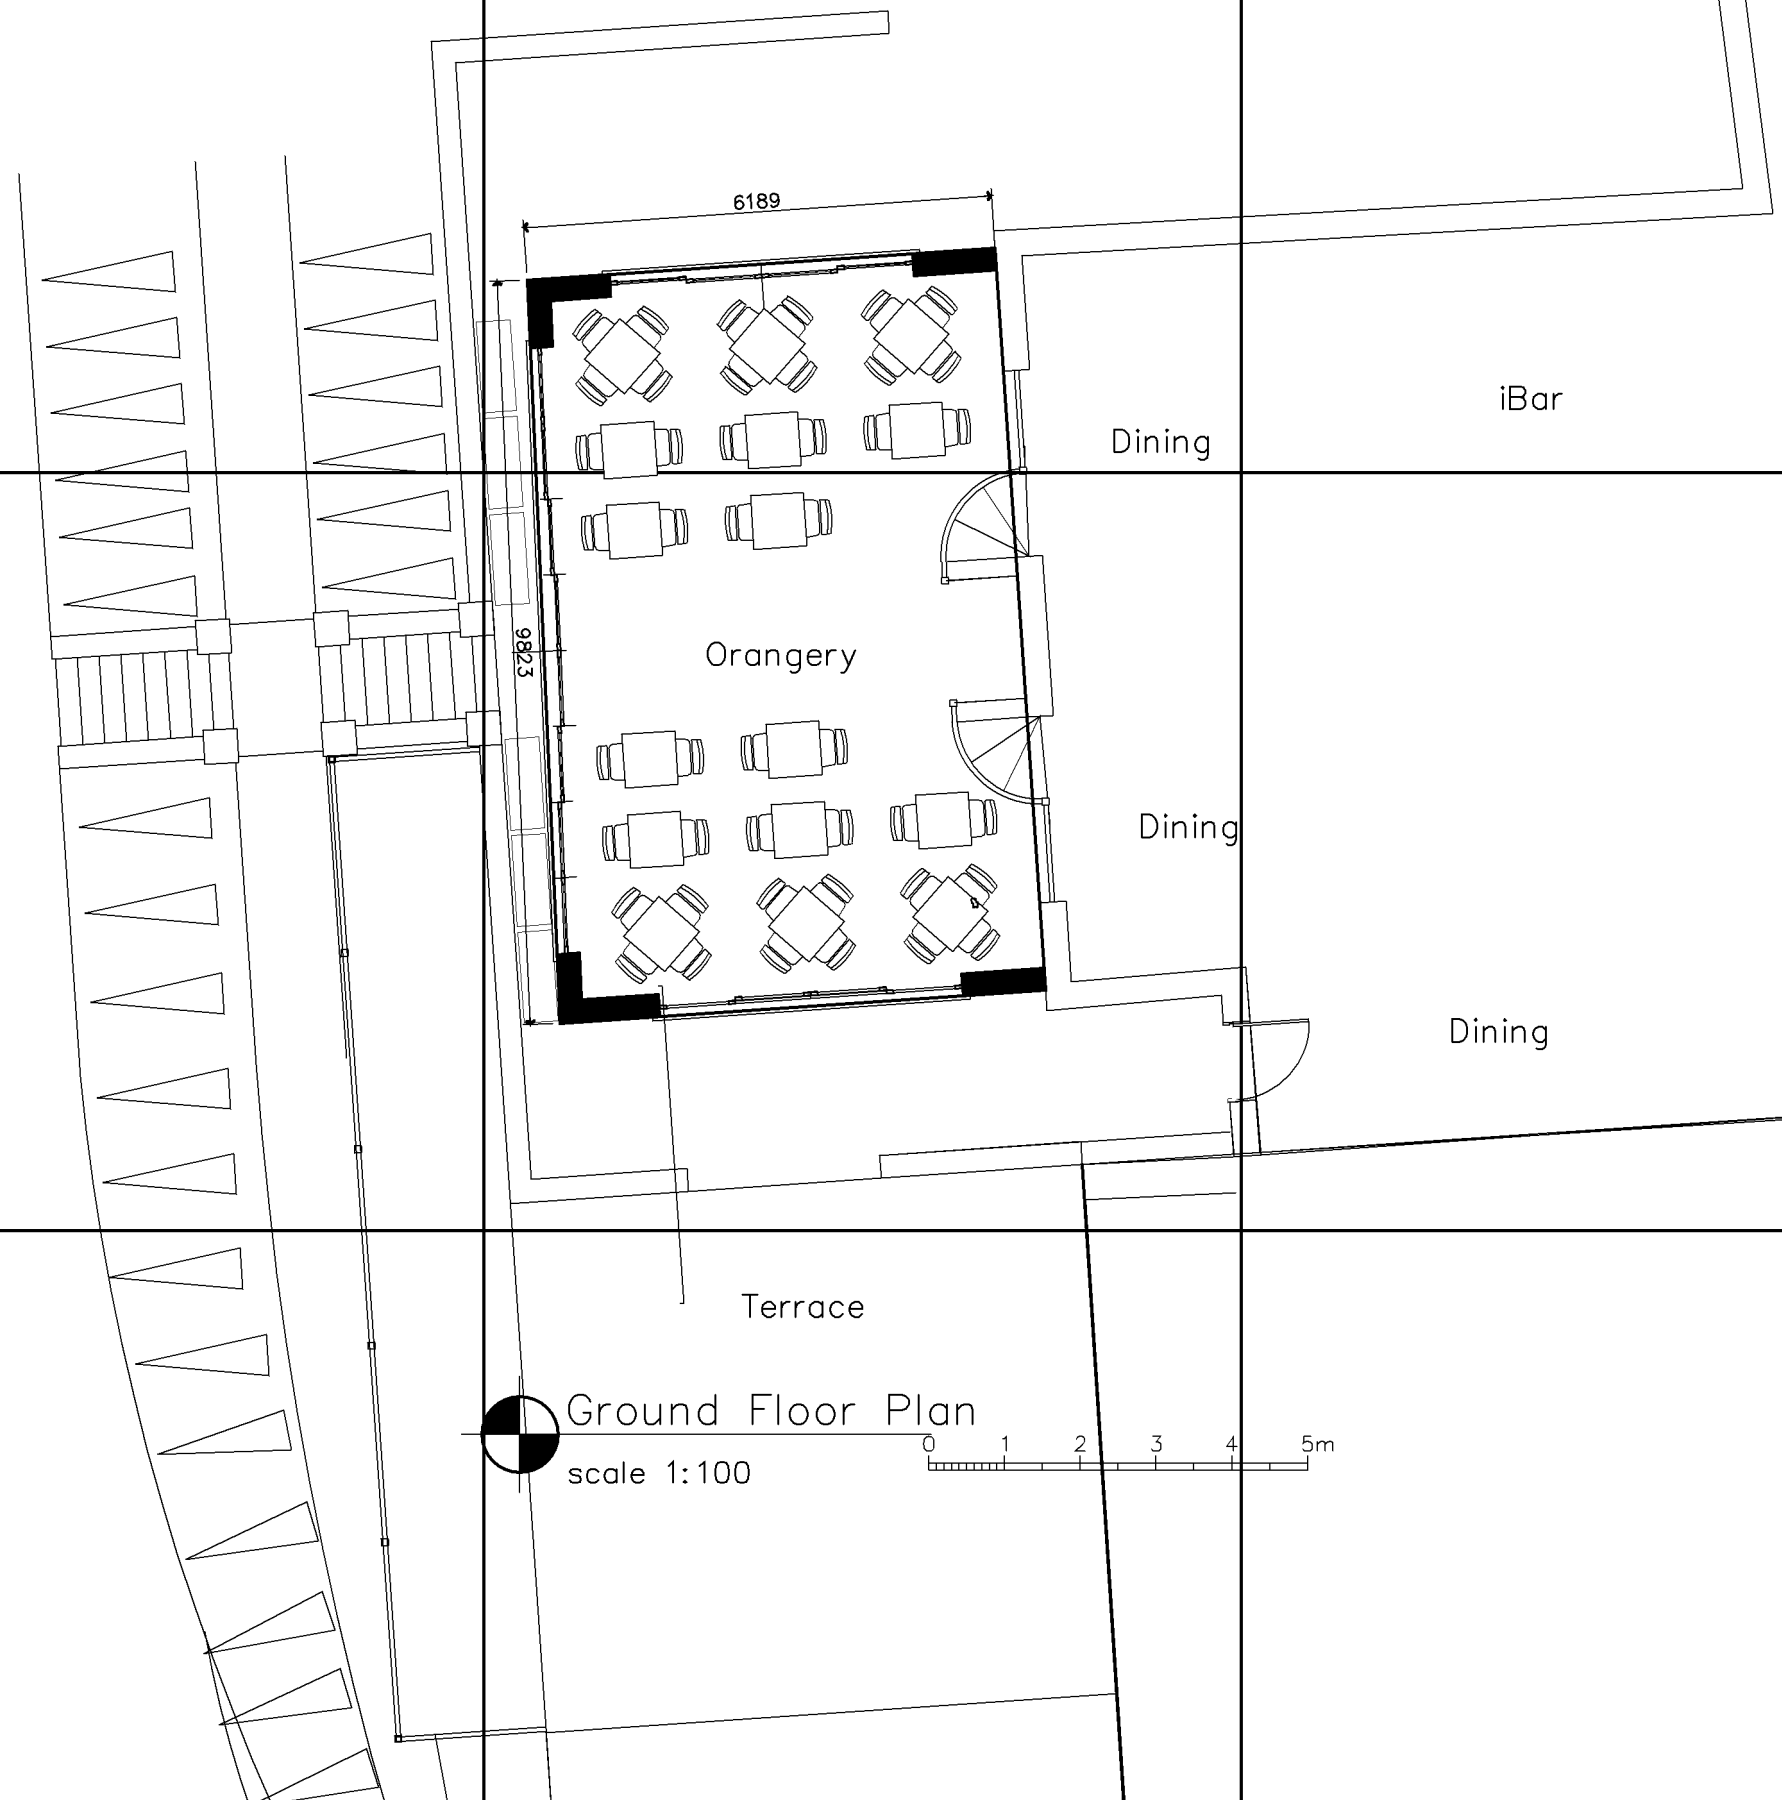

Ground Floor Plan
 scale 1:100

Rev.	Date	Description
------	------	-------------

A.L.H. Design Services
 Barley Cottage, Brewery Street, Longridge, Lancs
 PR3 3NB, Tel & Fax : (01772) 785719

Client
 Mr J Clegg,
 Uplands,
 Higgs Lane,
 Cartmel

Job/Scheme Title
 NEW SINGLE STOREY EXTENSION
 TO PROVIDE ORANGERY, AND
 TERRACE, AT
 UPLANDS, HIGGS LANE,
 CARTMEL

Drawing Title
 PROPOSED SITE/FLOOR PLAN
 (Partial)

Job/Scheme Number		Drawing Number	
051	193	Drawing No 30	
Scale	Date	Drawn	Checked
1/100	July 17	a.t.l-h.	

NOTES
 THIS DRAWING IS TO BE READ IN CONJUNCTION WITH ALL OTHER DRAWINGS FOR THIS PROJECT. ALL LEVELS AND DIMENSIONS ARE TO BE CHECKED ON SITE BY THE CONTRACTOR, PRIOR TO PLACING ORDERS OR COMMENCING ANY OF THE RELEVANT WORKS. ALL DIMENSIONS ARE IN MILLIMETRES UNLESS STATED OTHERWISE. ANY DISCREPANCIES BETWEEN THE INFORMATION SHOWN ON THE PLAN AND THAT FOUND ON SITE ARE TO BE REPORTED TO THE DESIGNER IMMEDIATELY.



SOUTH ELEVATION



WEST ELEVATION

carefully take out the existing bay windows and remove the roof structure, and strip back to the main building

Rev.	Date	Description
------	------	-------------

A.L.H. Design Services
 Barley Cottage, Brewery Street, Longridge, Lancs
 PR3 3NB, Tel & Fax : (01772) 785719

Client

Mr J Clegg,
 Uplands,
 Haggs Lane,
 Cartmel

Job/Scheme Title

NEW SINGLE STOREY EXTENSION
 TO PROVIDE ORANGERY, AND
 TERRACE, AT
 UPLANDS, HAGGS LANE,
 CARTMEL

Drawing Title

EXISTING ELEVATIONS

Job/Scheme Number	Drawing Number
-------------------	----------------

0511/93 Drawing No 2 1

Scale	Date	Drawn	Checked
-------	------	-------	---------

1 / 100 July 17 a.t.l-h.

NOTES
 THIS DRAWING IS TO BE READ IN CONJUNCTION WITH ALL OTHER DRAWINGS FOR THIS PROJECT. ALL LEVELS AND DIMENSIONS ARE TO BE CHECKED ON SITE BY THE CONTRACTOR, PRIOR TO PLACING ORDERS OR COMMENCING ANY OF THE RELEVANT WORKS. ALL DIMENSIONS ARE IN MILLIMETRES UNLESS STATED OTHERWISE. ANY DISCREPANCIES BETWEEN THE INFORMATION SHOWN ON THE PLAN AND THAT FOUND ON SITE ARE TO BE REPORTED TO THE DESIGNER IMMEDIATELY.

3.010m

0.000m
-0.340m

SOUTH ELEVATION

8.705m

5.450m

3.010m

0.000m
-0.340m

WEST ELEVATION

Rev.	Date	Description
------	------	-------------

A.L.H. Design Services
 Barley Cottage, Brewery Street, Longridge, Lancs
 PR3 3NB, Tel & Fax : (01772) 785719

Client

Mr J Clegg,
 Uplands,
 Haggs Lane,
 Cartmel

Job/Scheme Title

NEW SINGLE STOREY EXTENSION
 TO PROVIDE ORANGERY, AND
 TERRACE, AT
 UPLANDS, HAGGS LANE,
 CARTMEL

Drawing Title

PROPOSED ELEVATIONS
 (sheet 1 of 2)


Job/Scheme Number	Drawing Number
-------------------	----------------

0511/93 Drawing No 3 1

Scale	Date	Drawn	Checked
-------	------	-------	---------

1 / 100 July 17 a.t.l-h.

NOTES
 THIS DRAWING IS TO BE READ IN CONJUNCTION WITH ALL OTHER DRAWINGS FOR THIS PROJECT.
 ALL LEVELS AND DIMENSIONS ARE TO BE CHECKED ON SITE BY THE CONTRACTOR, PRIOR TO
 PLACING ORDERS OR COMMENCING ANY OF THE RELEVANT WORKS.
 ALL DIMENSIONS ARE IN MILLIMETRES UNLESS STATED OTHERWISE.
 ANY DISCREPANCIES BETWEEN THE INFORMATION SHOWN ON THE PLAN AND THAT FOUND ON
 SITE ARE TO BE REPORTED TO THE DESIGNER IMMEDIATELY.

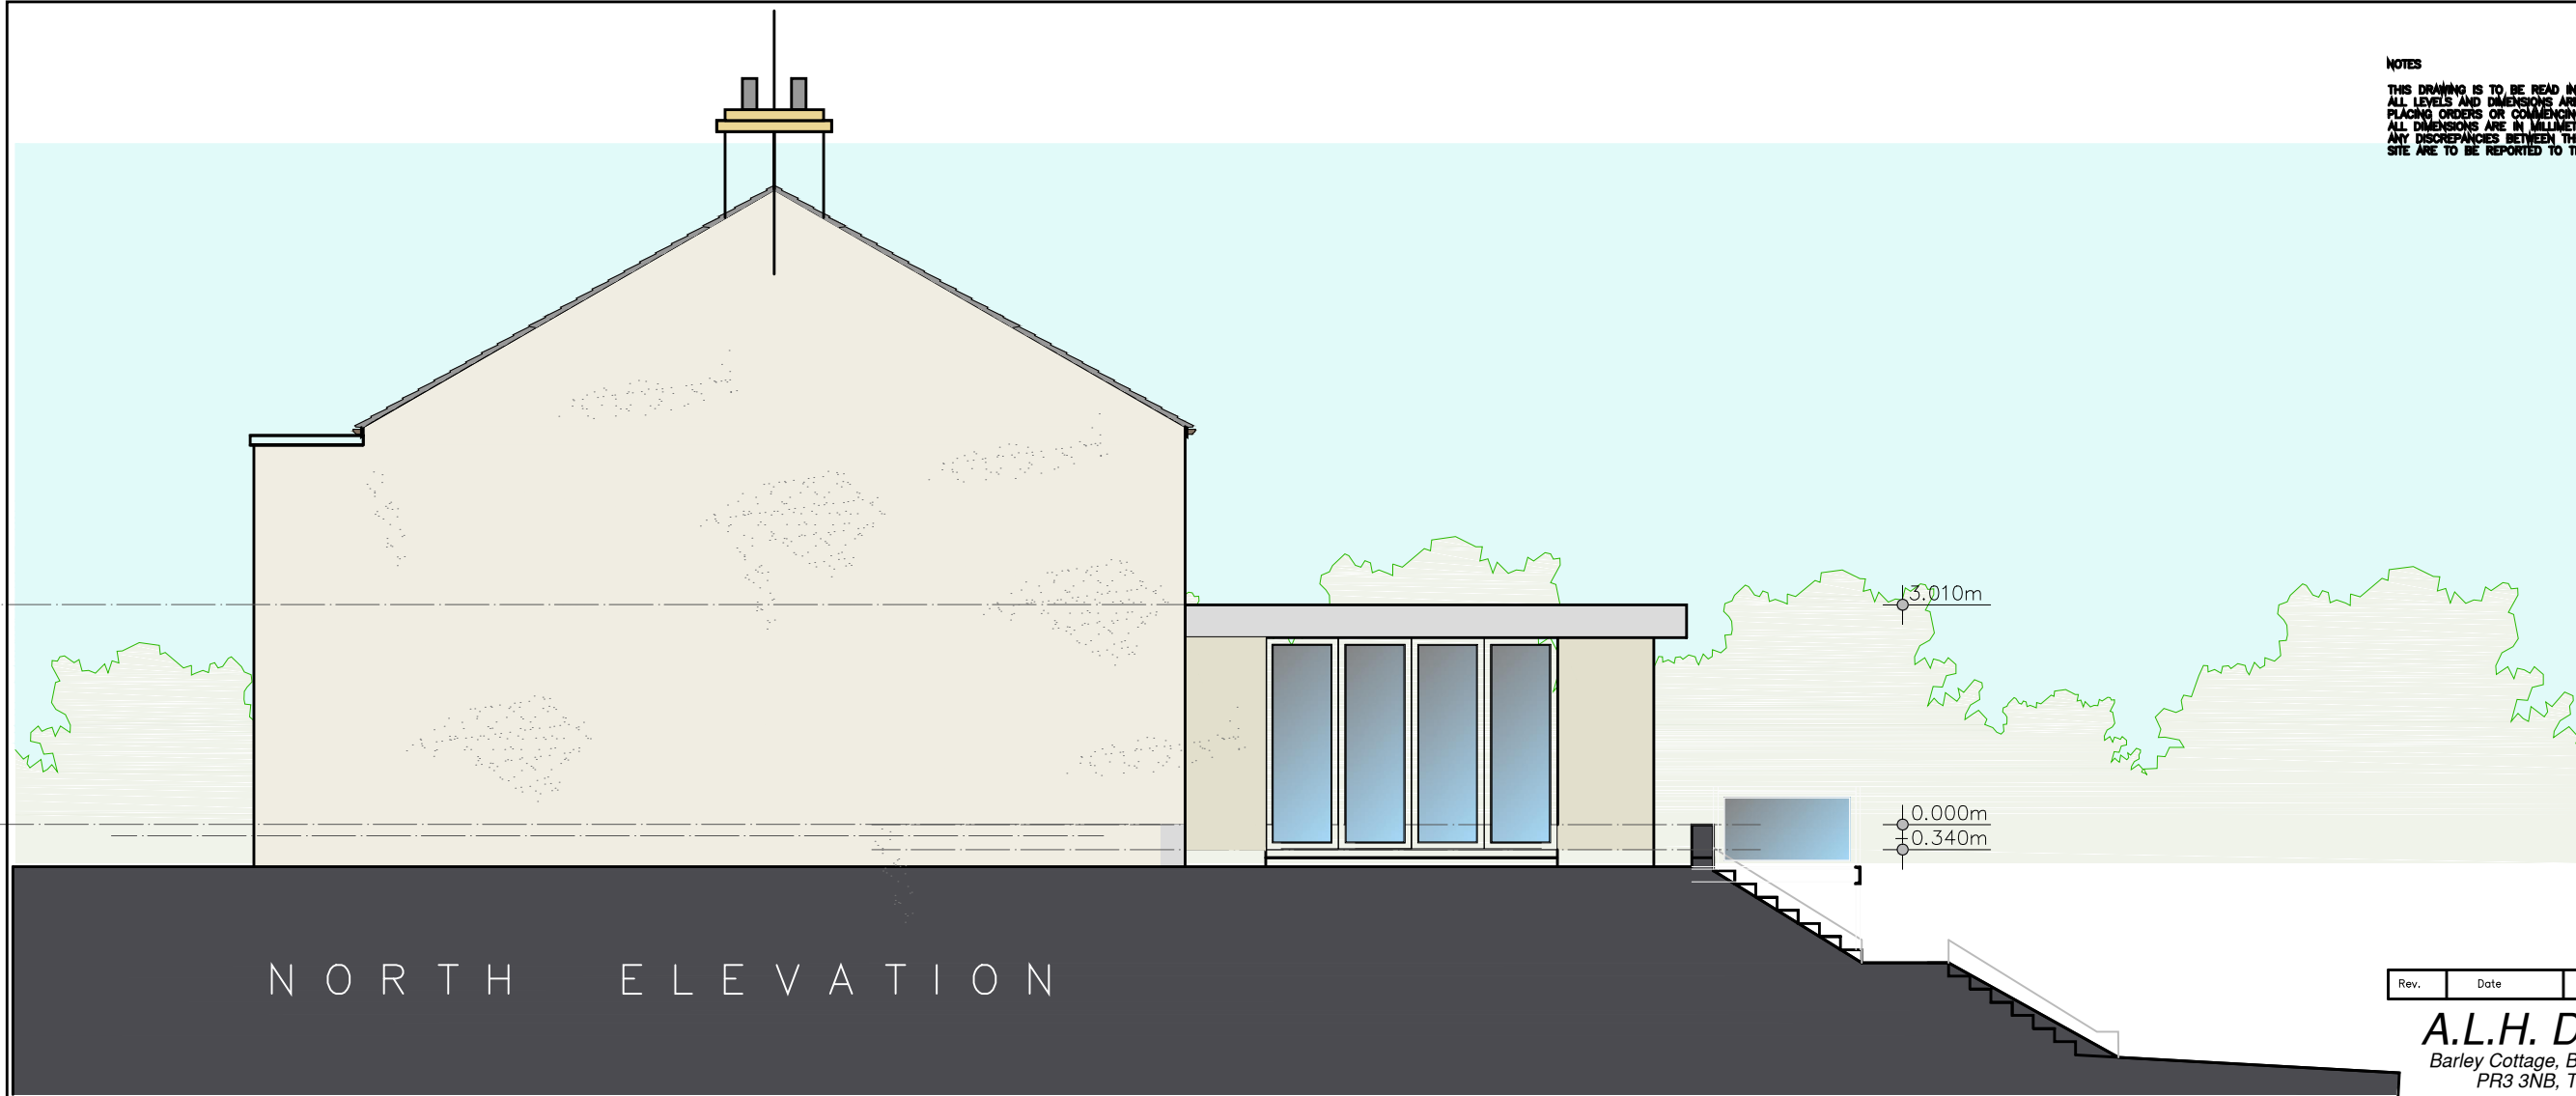

NORTH ELEVATION

Rev.	Date	Description
------	------	-------------

A.L.H. Design Services
 Barley Cottage, Brewery Street, Longridge, Lancs
 PR3 3NB, Tel & Fax : (01772) 785719

Client
 Mr J Clegg,
 Uplands,
 Haggs Lane,
 Cartmel

Job/Scheme Title
 NEW SINGLE STOREY EXTENSION
 TO PROVIDE ORANGERY, AND
 TERRACE, AT
 UPLANDS, HAGGS LANE,
 CARTMEL

Drawing Title
 PROPOSED ELEVATIONS
 (sheet 2 of 2)

Job/Scheme Number		Drawing Number	
0511/93		Drawing No 3 2	
Scale	Date	Drawn	Checked
1 / 100	July 17	a.t.l-h.	