

Garner Planning  
Stramongate House  
53 Stramongate  
KENDAL  
LA9 4BH

**South Lakeland District Council**  
South Lakeland House  
Lowther Street  
Kendal  
Cumbria LA9 4DL

Tel: 01539 733333

[www.southlakeland.gov.uk](http://www.southlakeland.gov.uk)

Our Ref: SL/2019/0974

Your Ref:

Date: 11 December 2019

Dear Sir / Madam

**LOCATION: Cartmel Park, Cartmel Racecourse, Park View, CARTMEL**

**PROPOSAL: Erection of marquee (part of year only)**

Thank you for your application. It was received on **04 December 2019**. The application is valid.

We may have changed the description of the proposal. If you do not agree with the description please contact me.

Your application number is **SL/2019/0974** (Please use this whenever you contact us). The Planning Officer dealing with your application is **Leon Carroll**.

If we do not issue a decision within 8 weeks you may lodge an appeal with the [Planning Inspectorate](#)

**If this application is to be heard before Planning Committee, we will let you know in writing or by email at least 7 days before the Committee date.** Please see our website for a list of [Planning Committee](#) dates.

PLEASE NOTE THAT:

1. YOU SHOULD CHECK WITH THE BUILDING CONTROL SECTION TO CONFIRM WHETHER OR NOT THE WORKS YOU PROPOSE REQUIRE CONSENT UNDER BUILDING REGULATIONS.
2. YOU SHOULD CHECK WITH THE COMMUNITY INFRASTRUCTURE LEVY SECTION TO CONFIRM WHETHER OR NOT THE WORKS YOU PROPOSE ARE LIABLE FOR PAYMENT OF CIL.

If you have provided an email address we will normally contact you by email.


Yours faithfully

Jo Hutchinson

**Senior Development Management Technician**

Development Management

Email: [development.management@southlakeland.gov.uk](mailto:development.management@southlakeland.gov.uk) Phone: 01539 793330

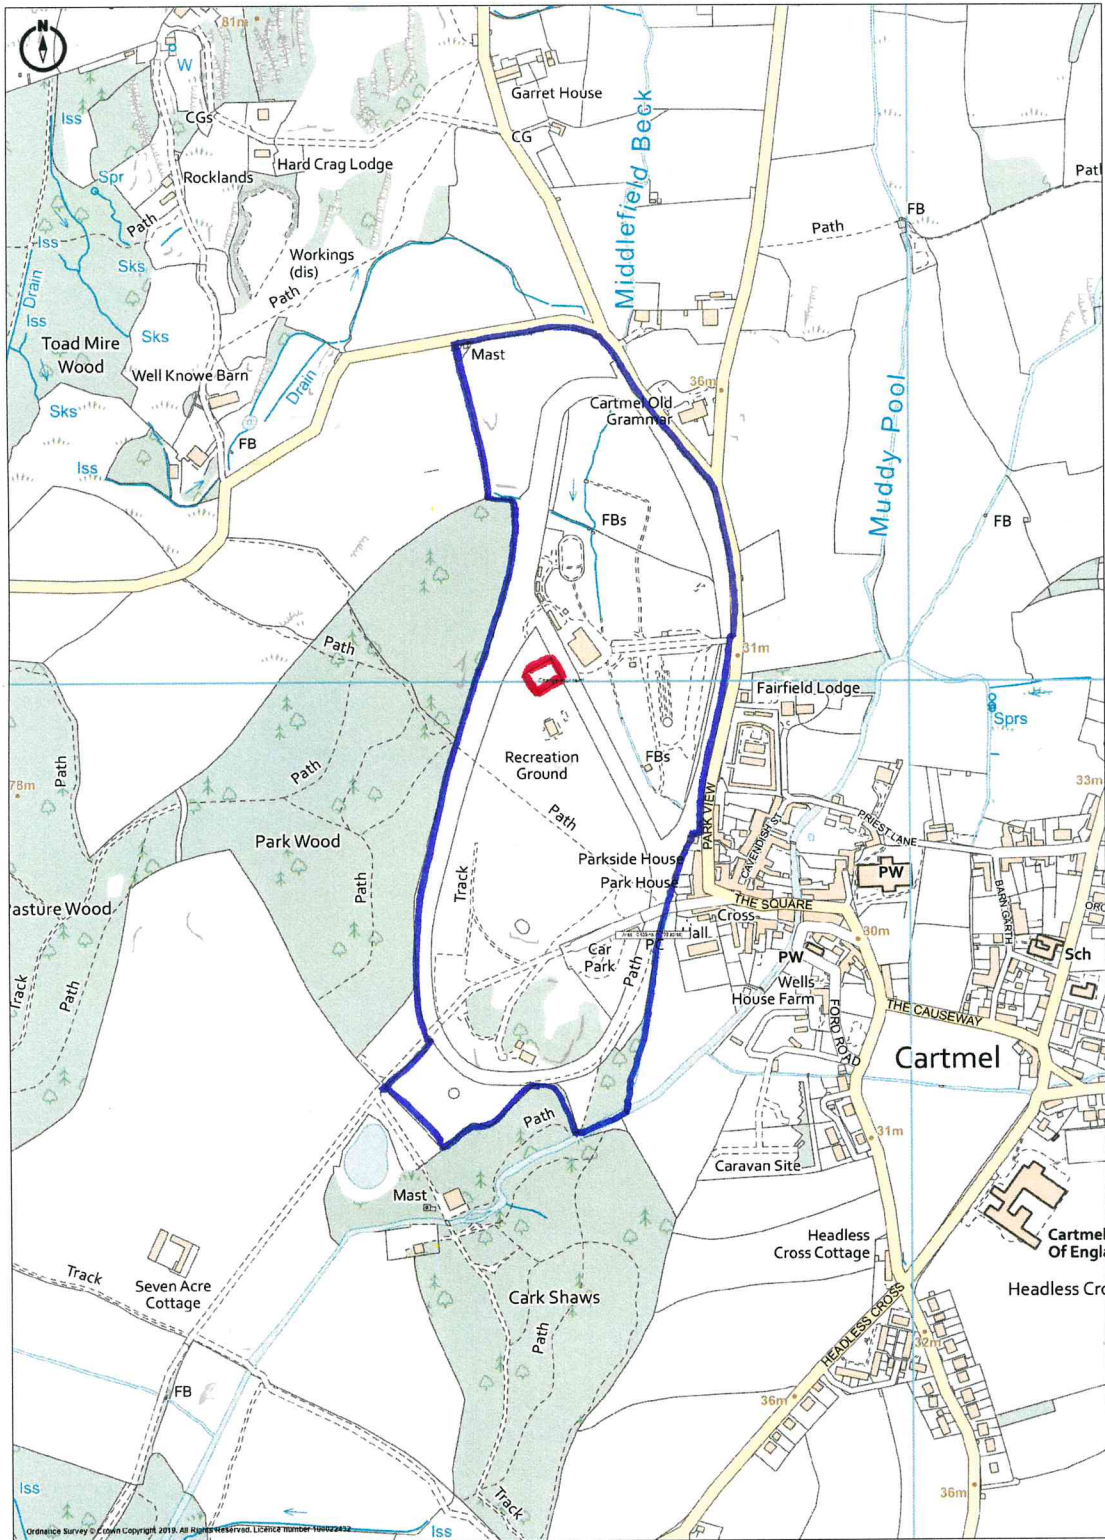



© Crown copyright 2019 Ordnance Survey 100053143  
 Cadastral data is subject to Crown copyright and is reproduced with permission of HM Land Registry.

Proposed Marquee at Cartmel Race Course  
 Cartmel Park, Cartmel, Cumbria, CA11 7PH  
 for Cartmel Racecourse Ltd. Carmel



Date: 25th November 2020

Scale: 1:500 @A3

This plan is the copyright of Mahood Marquees and may not be reproduced in any way, whether by photocopying, scanning or otherwise without the written permission of Mahood Marquees. Any unauthorised use of this plan may result in civil proceedings and/or criminal prosecution.




Mahood Marquees  
 8 Lords Fold  
 Rainford  
 WA11 8HP  
 01744 882079  
 www.mahoodmarquees.com

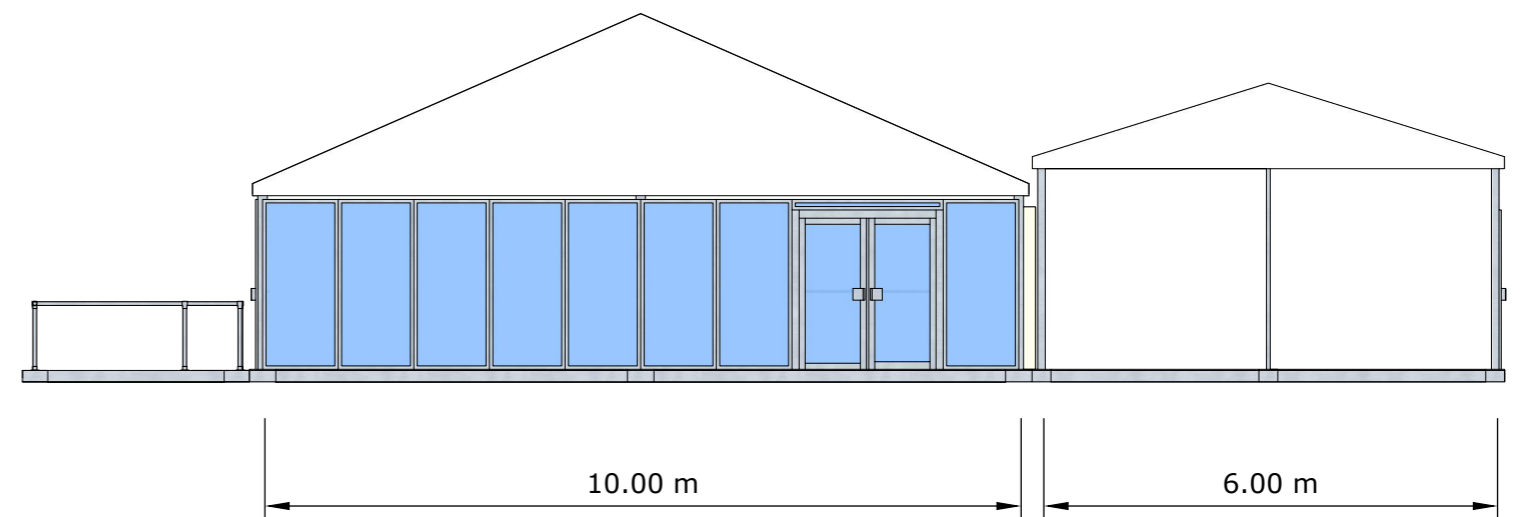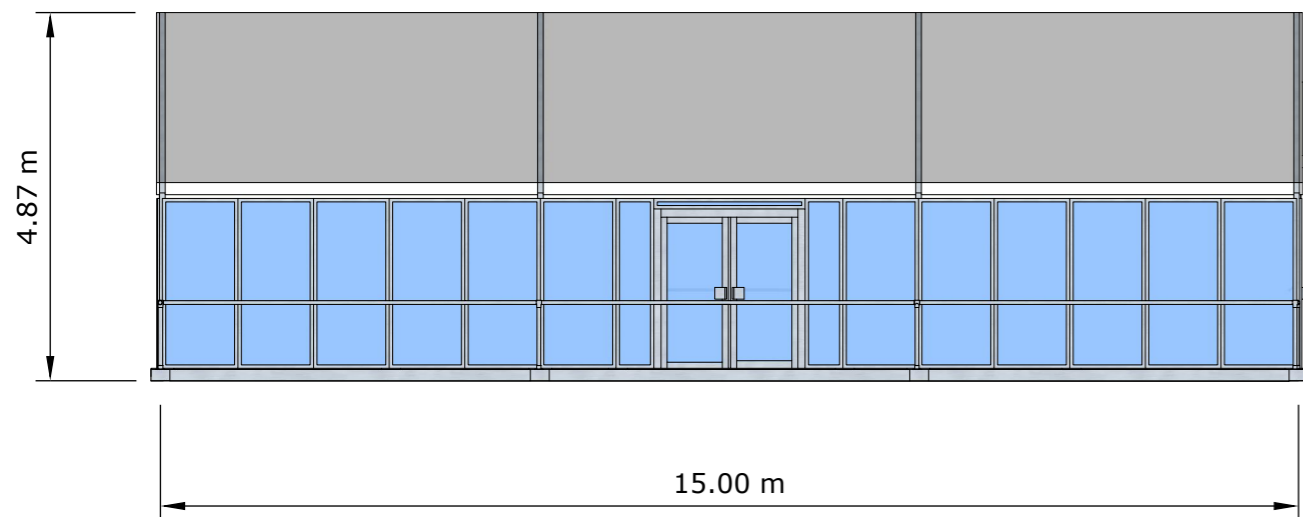

**Mahood Marquees**  
 8 Lords Fold  
 Rainford  
 WA11 8HP  
 01744 22079  
 info@mahoodmarquees.com

Scale 1:100 @A3

This plan is the copyright of Mahood Marquees and may not be reproduced in any way, whether by photocopying, scanning or otherwise without the written permission of Mahood Marquees. Any unauthorised use of this plan may result in civil proceedings and/or criminal prosecution.

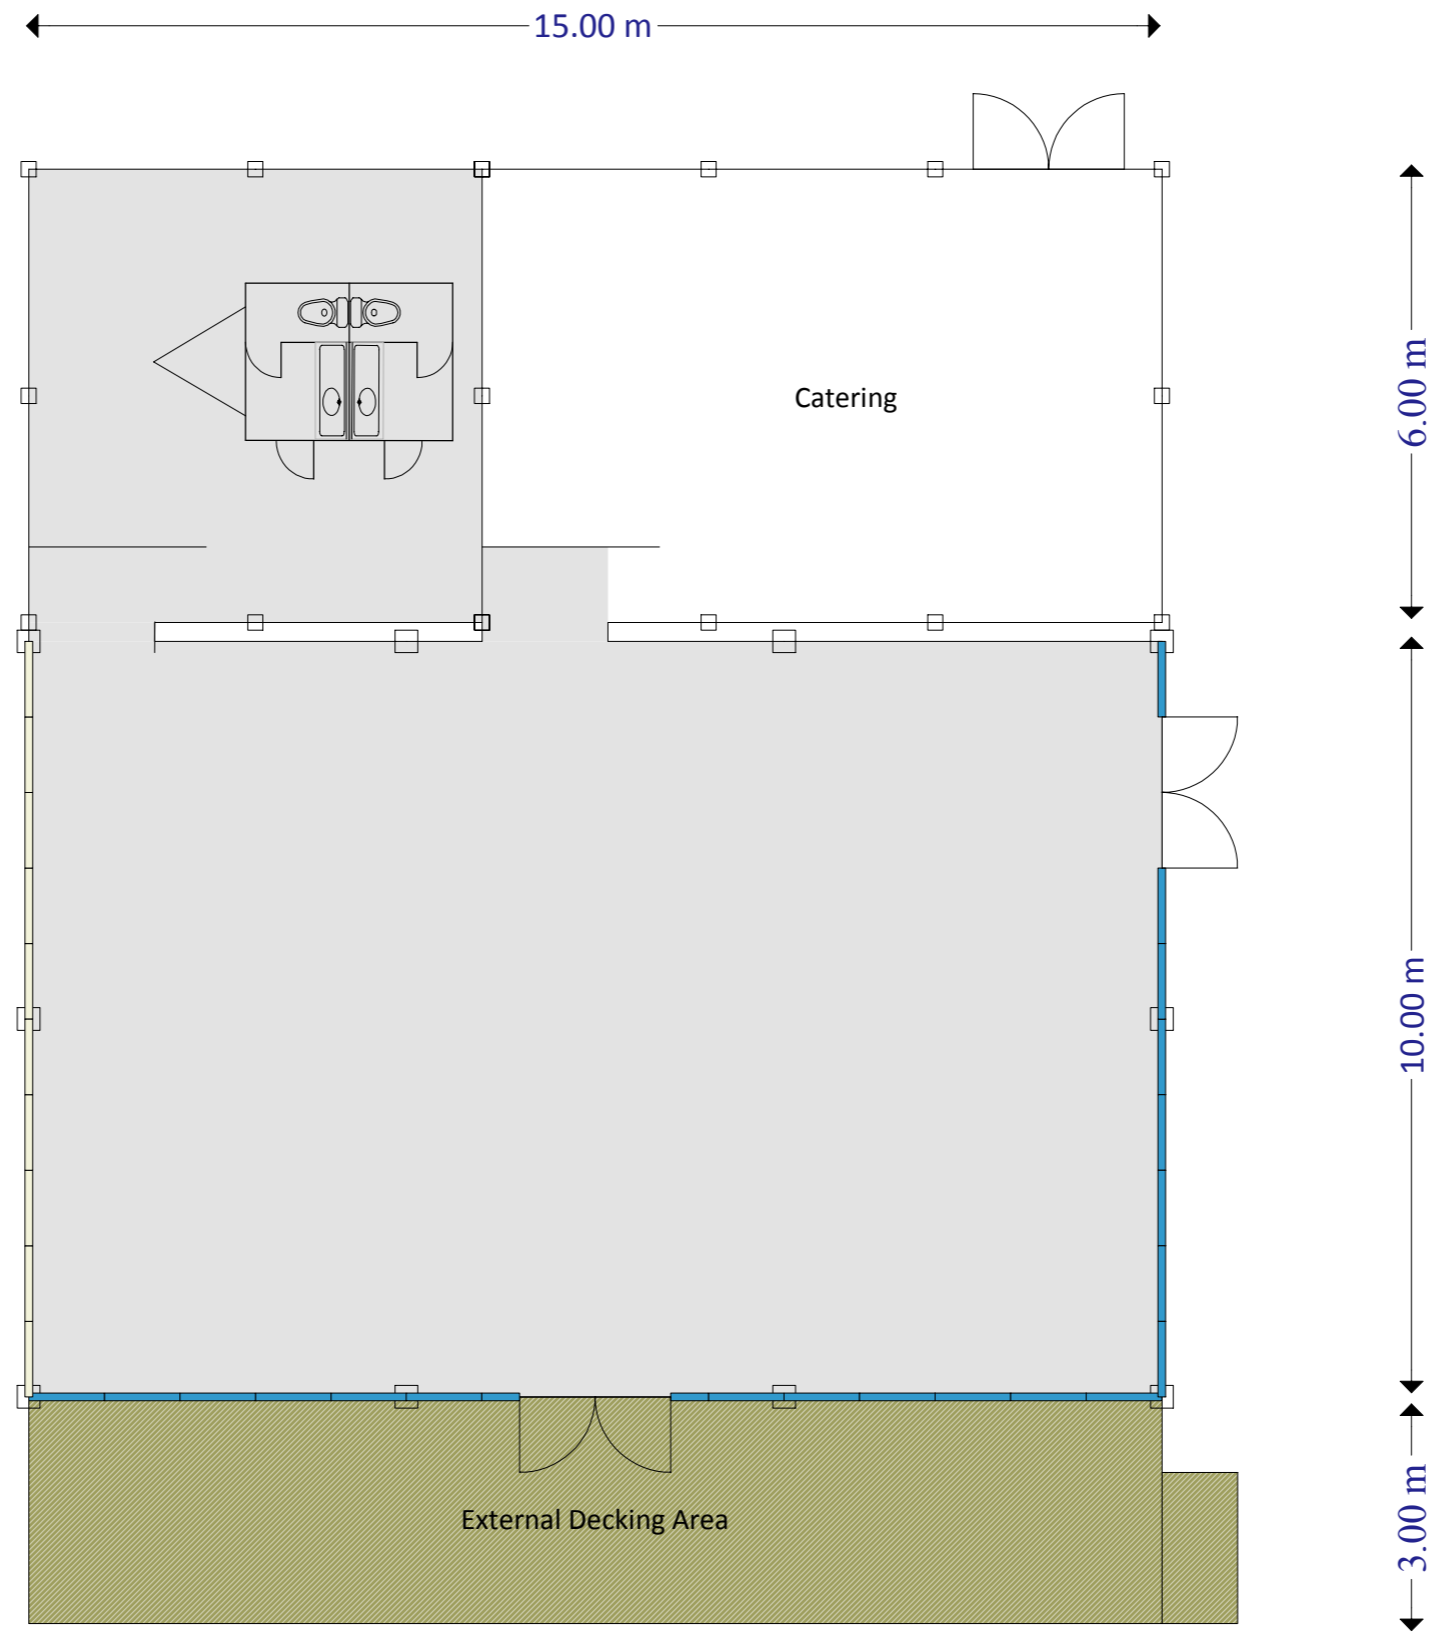

Client: Cartmel Racecourse

Location: Cartmel Racecourse

Date: 18th November 2019

This plan is the copyright of Mahood Marquees and may not be reproduced in any way, whether by photocopying, scanning or otherwise without the written permission of Mahood Marquees. Any unauthorised use of this plan may result in civil proceedings and/or criminal prosecution.



Mahood Marquees  
 8 Lords Fold  
 Rainford  
 WA11 8HP  
 01744 882079  
 www.mahoodmarquees.com

Event: Rogan Hospitality

Event Dates: 2020

Scale: 1:100 @A3